



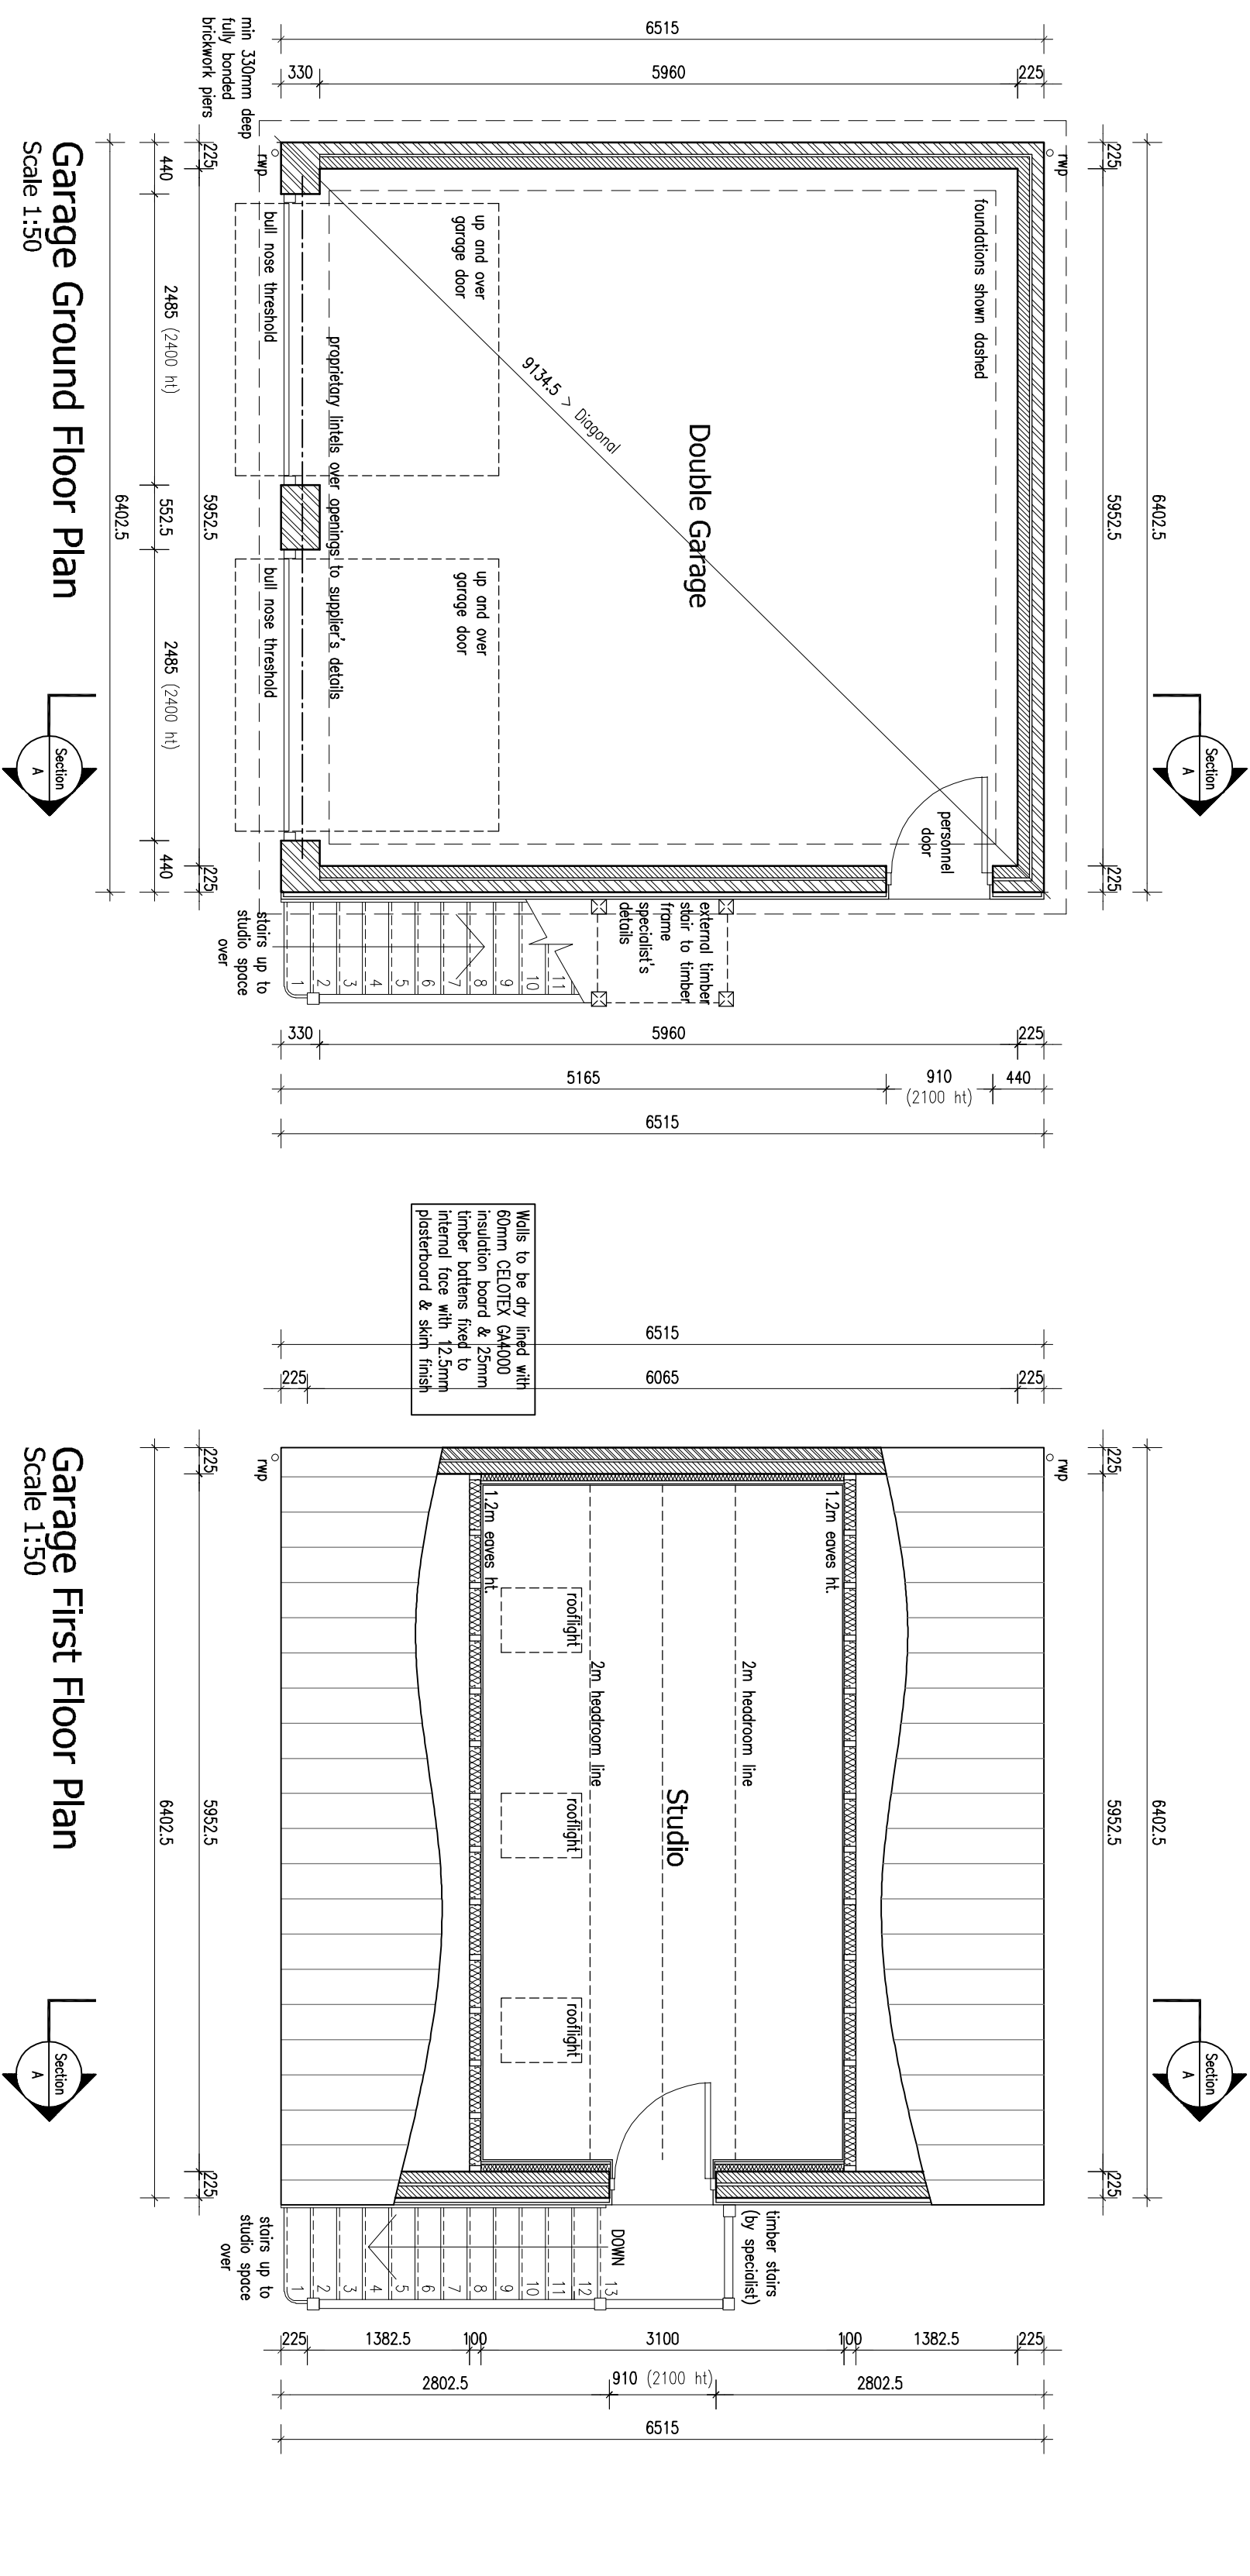

Garage Ground Floor Plan

Garage First Floor Plan

Scale 1:50

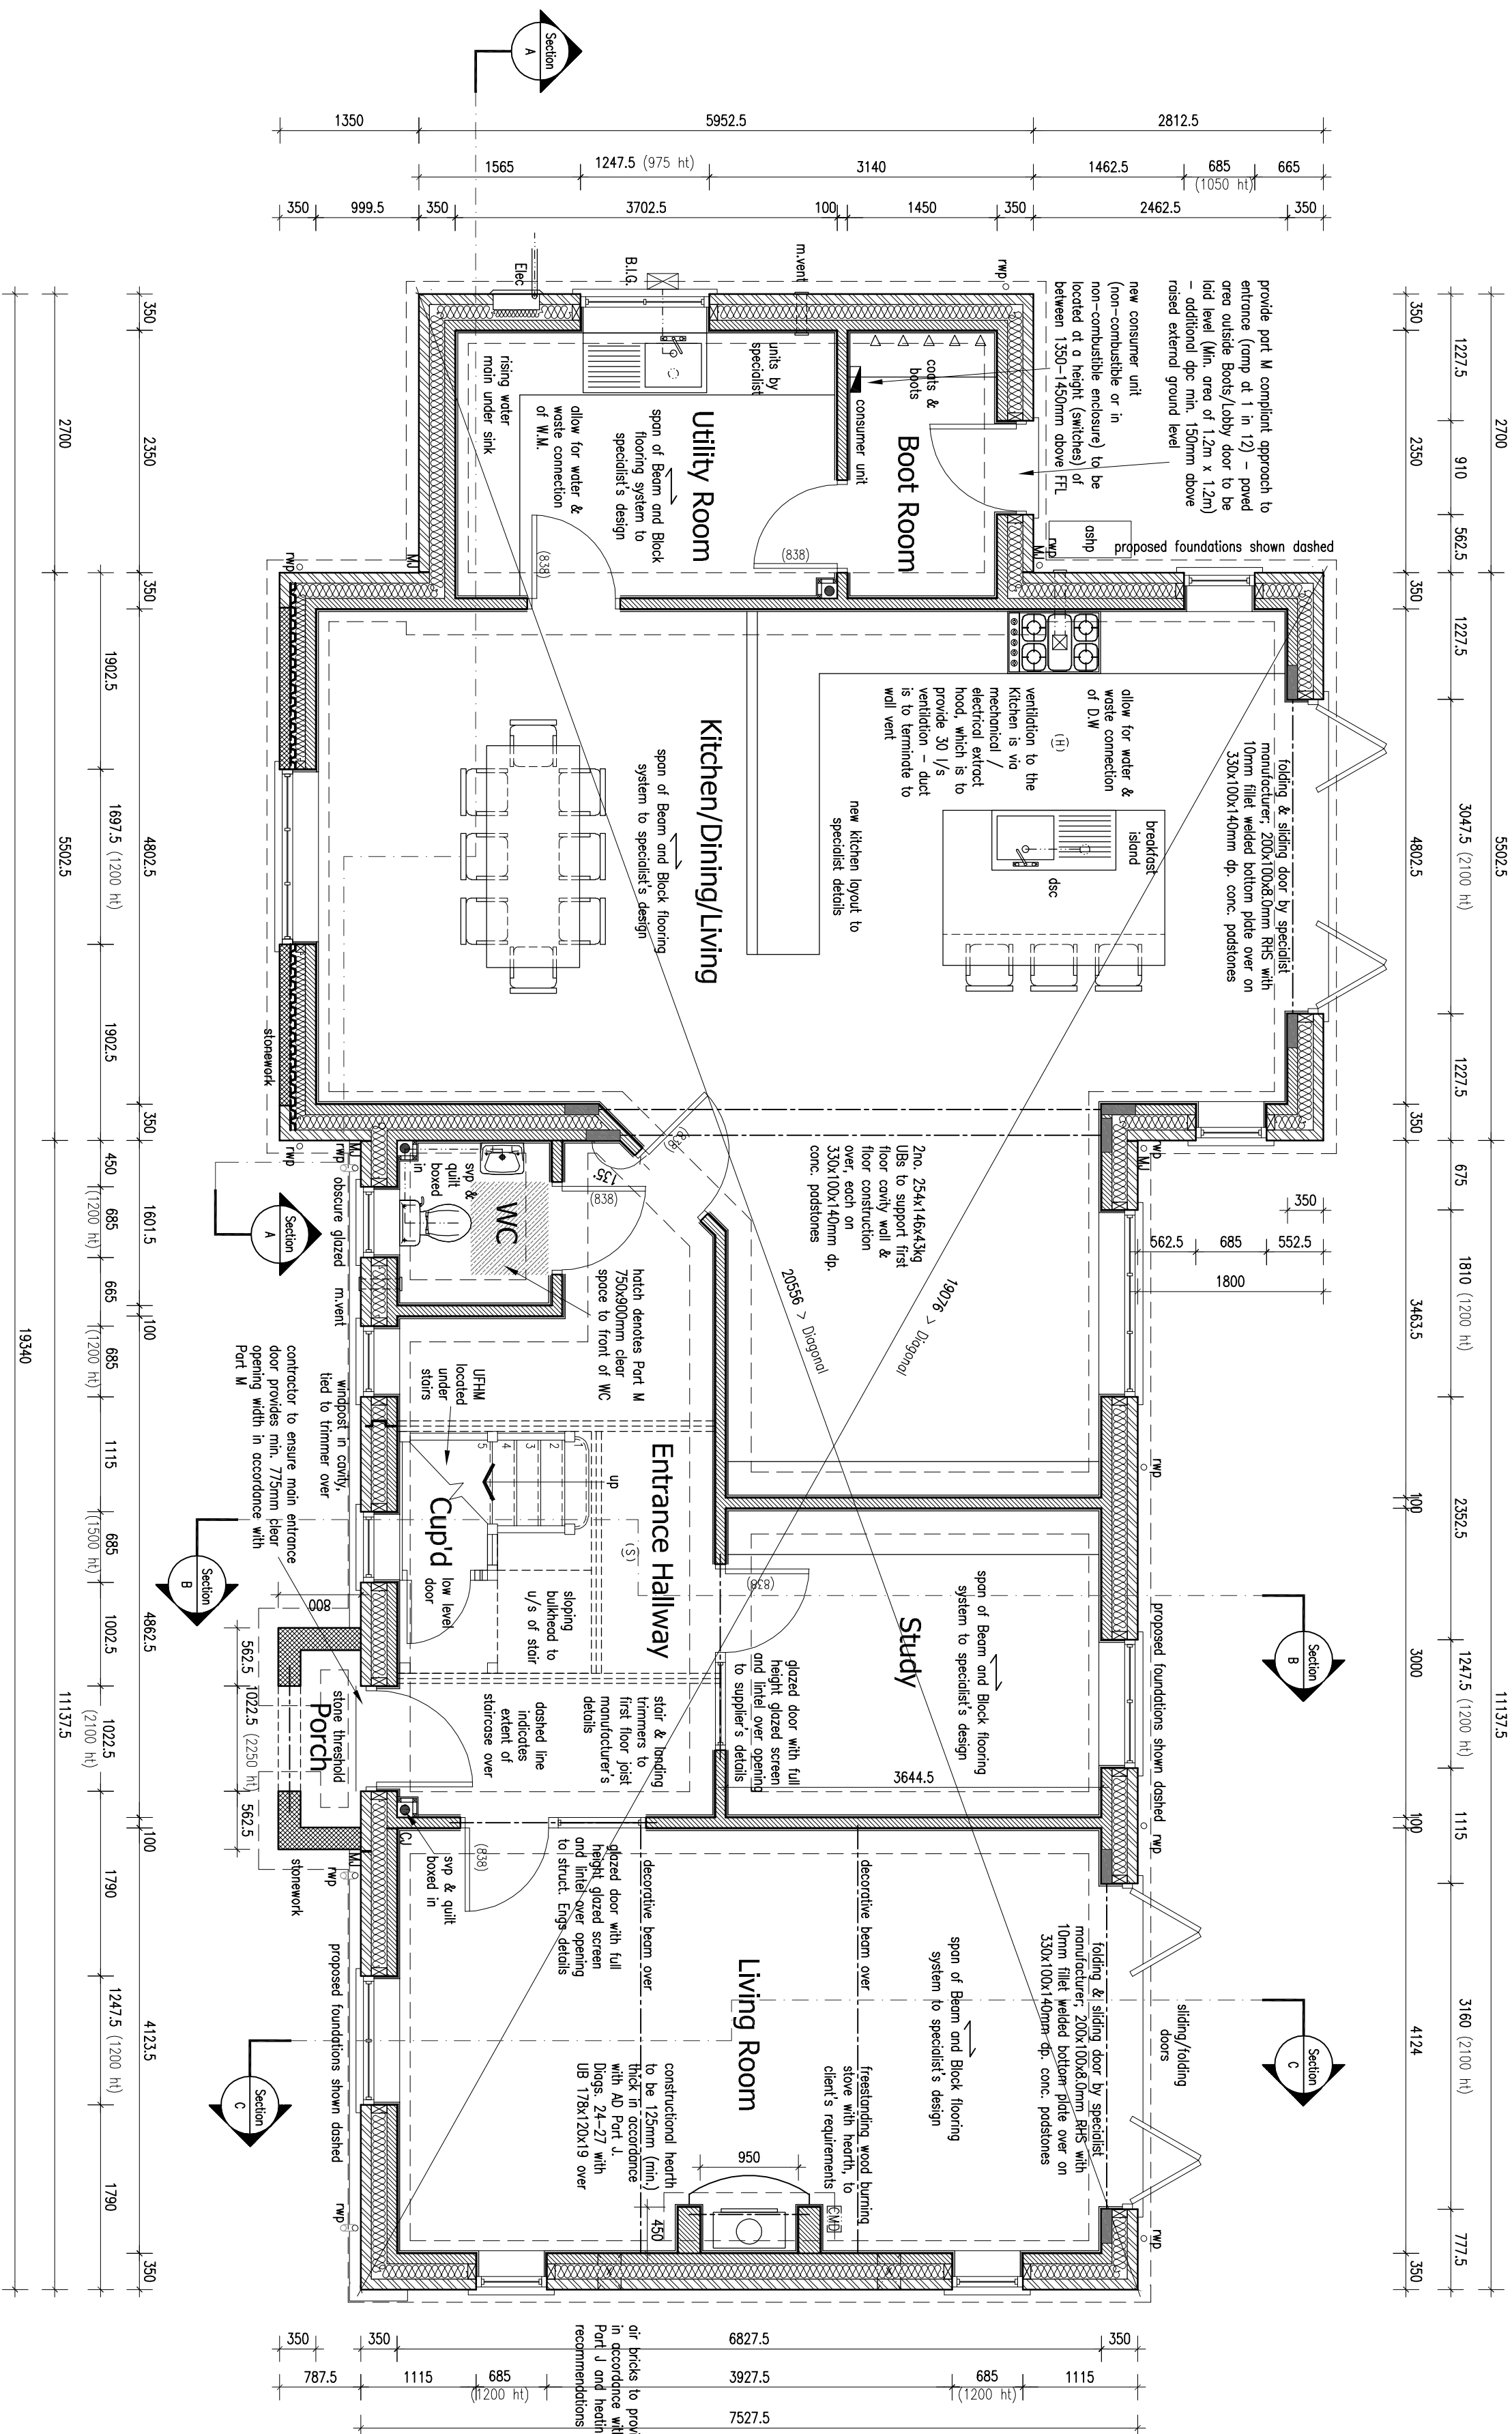


Ground Floor Plan - Plot 2
Scale 1:50

PRODUCTION DRAWING - PLOT 2

PROPOSED RESIDENTIAL DEVELOPMENT ~ LAND AT MILL HILL ~ REPTON ~ DERBYSHIRE


[illegible]

Notes

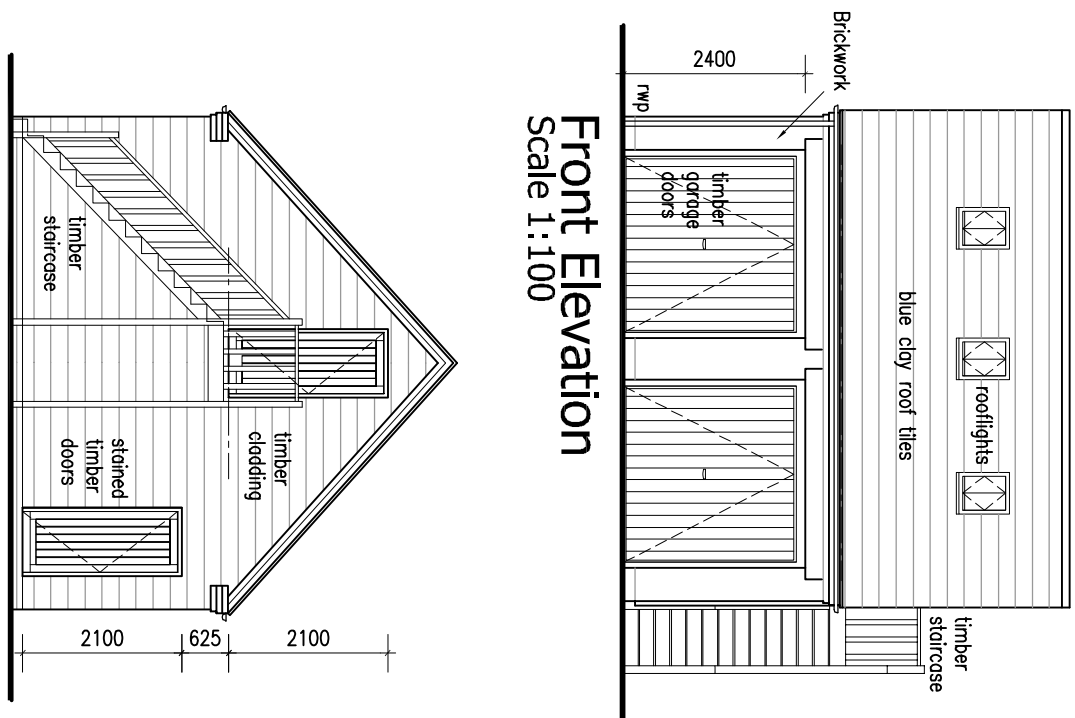


Front Elevation

Scale 1:100

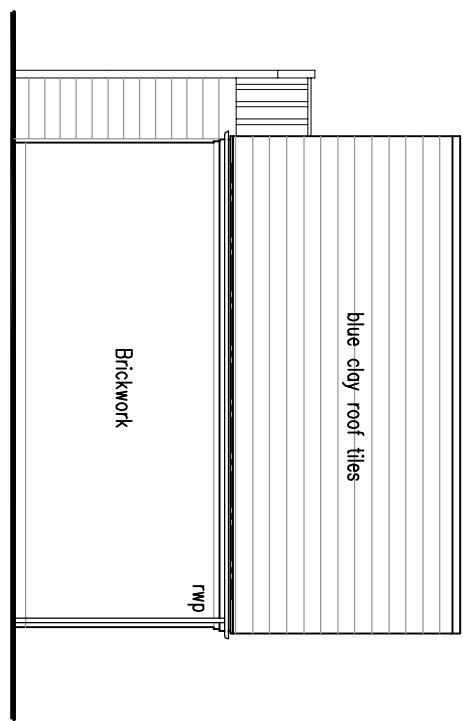

Rear Elevation
Scale 1:100

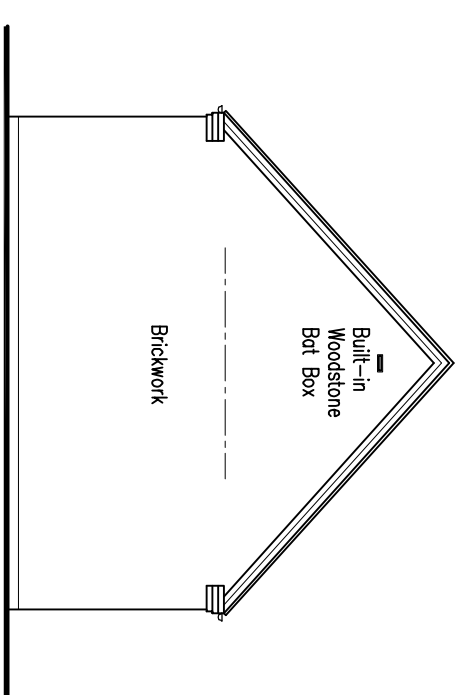

Side Elevation
Scale 1:100

C	Structural Cals added	14.11.25
B	Client Amendments	12.06.25
A	Client Amendments	10.02.25



David Granger Architectural Design Ltd
The Old Cottage Hospital
Leicester Road
Ashby de la Zouch
Leicestershire
LE65 1DB
T 01530 560939
W www.davidgrangerdesign.com

T 01530 560939
W www.davidgrangerdesign.com

Project

Proposed Residential Development
Land at Mill Hill
Repton
Derbyshire

Client

Alexander Bruce Estates

Drawing

Production Drawing - Plot 2

0
 1
Date: January 2025

Scale: As Shown

Figured dimensions must be taken in preference to scaled dimensions and any discrepancies are to be referred to David Granger Architectural Design Limited. Contractors, subcontractors and suppliers must verify all dimensions on site before commencing any work or making any workshop drawings. All drawings are copyright of David Granger Architectural Design Limited. Ordnance Survey Data © Crown Copyright. All rights reserved. Licence No. AB100002449, Landmark Ref. LD0816

Company Reg. No. 5068912