



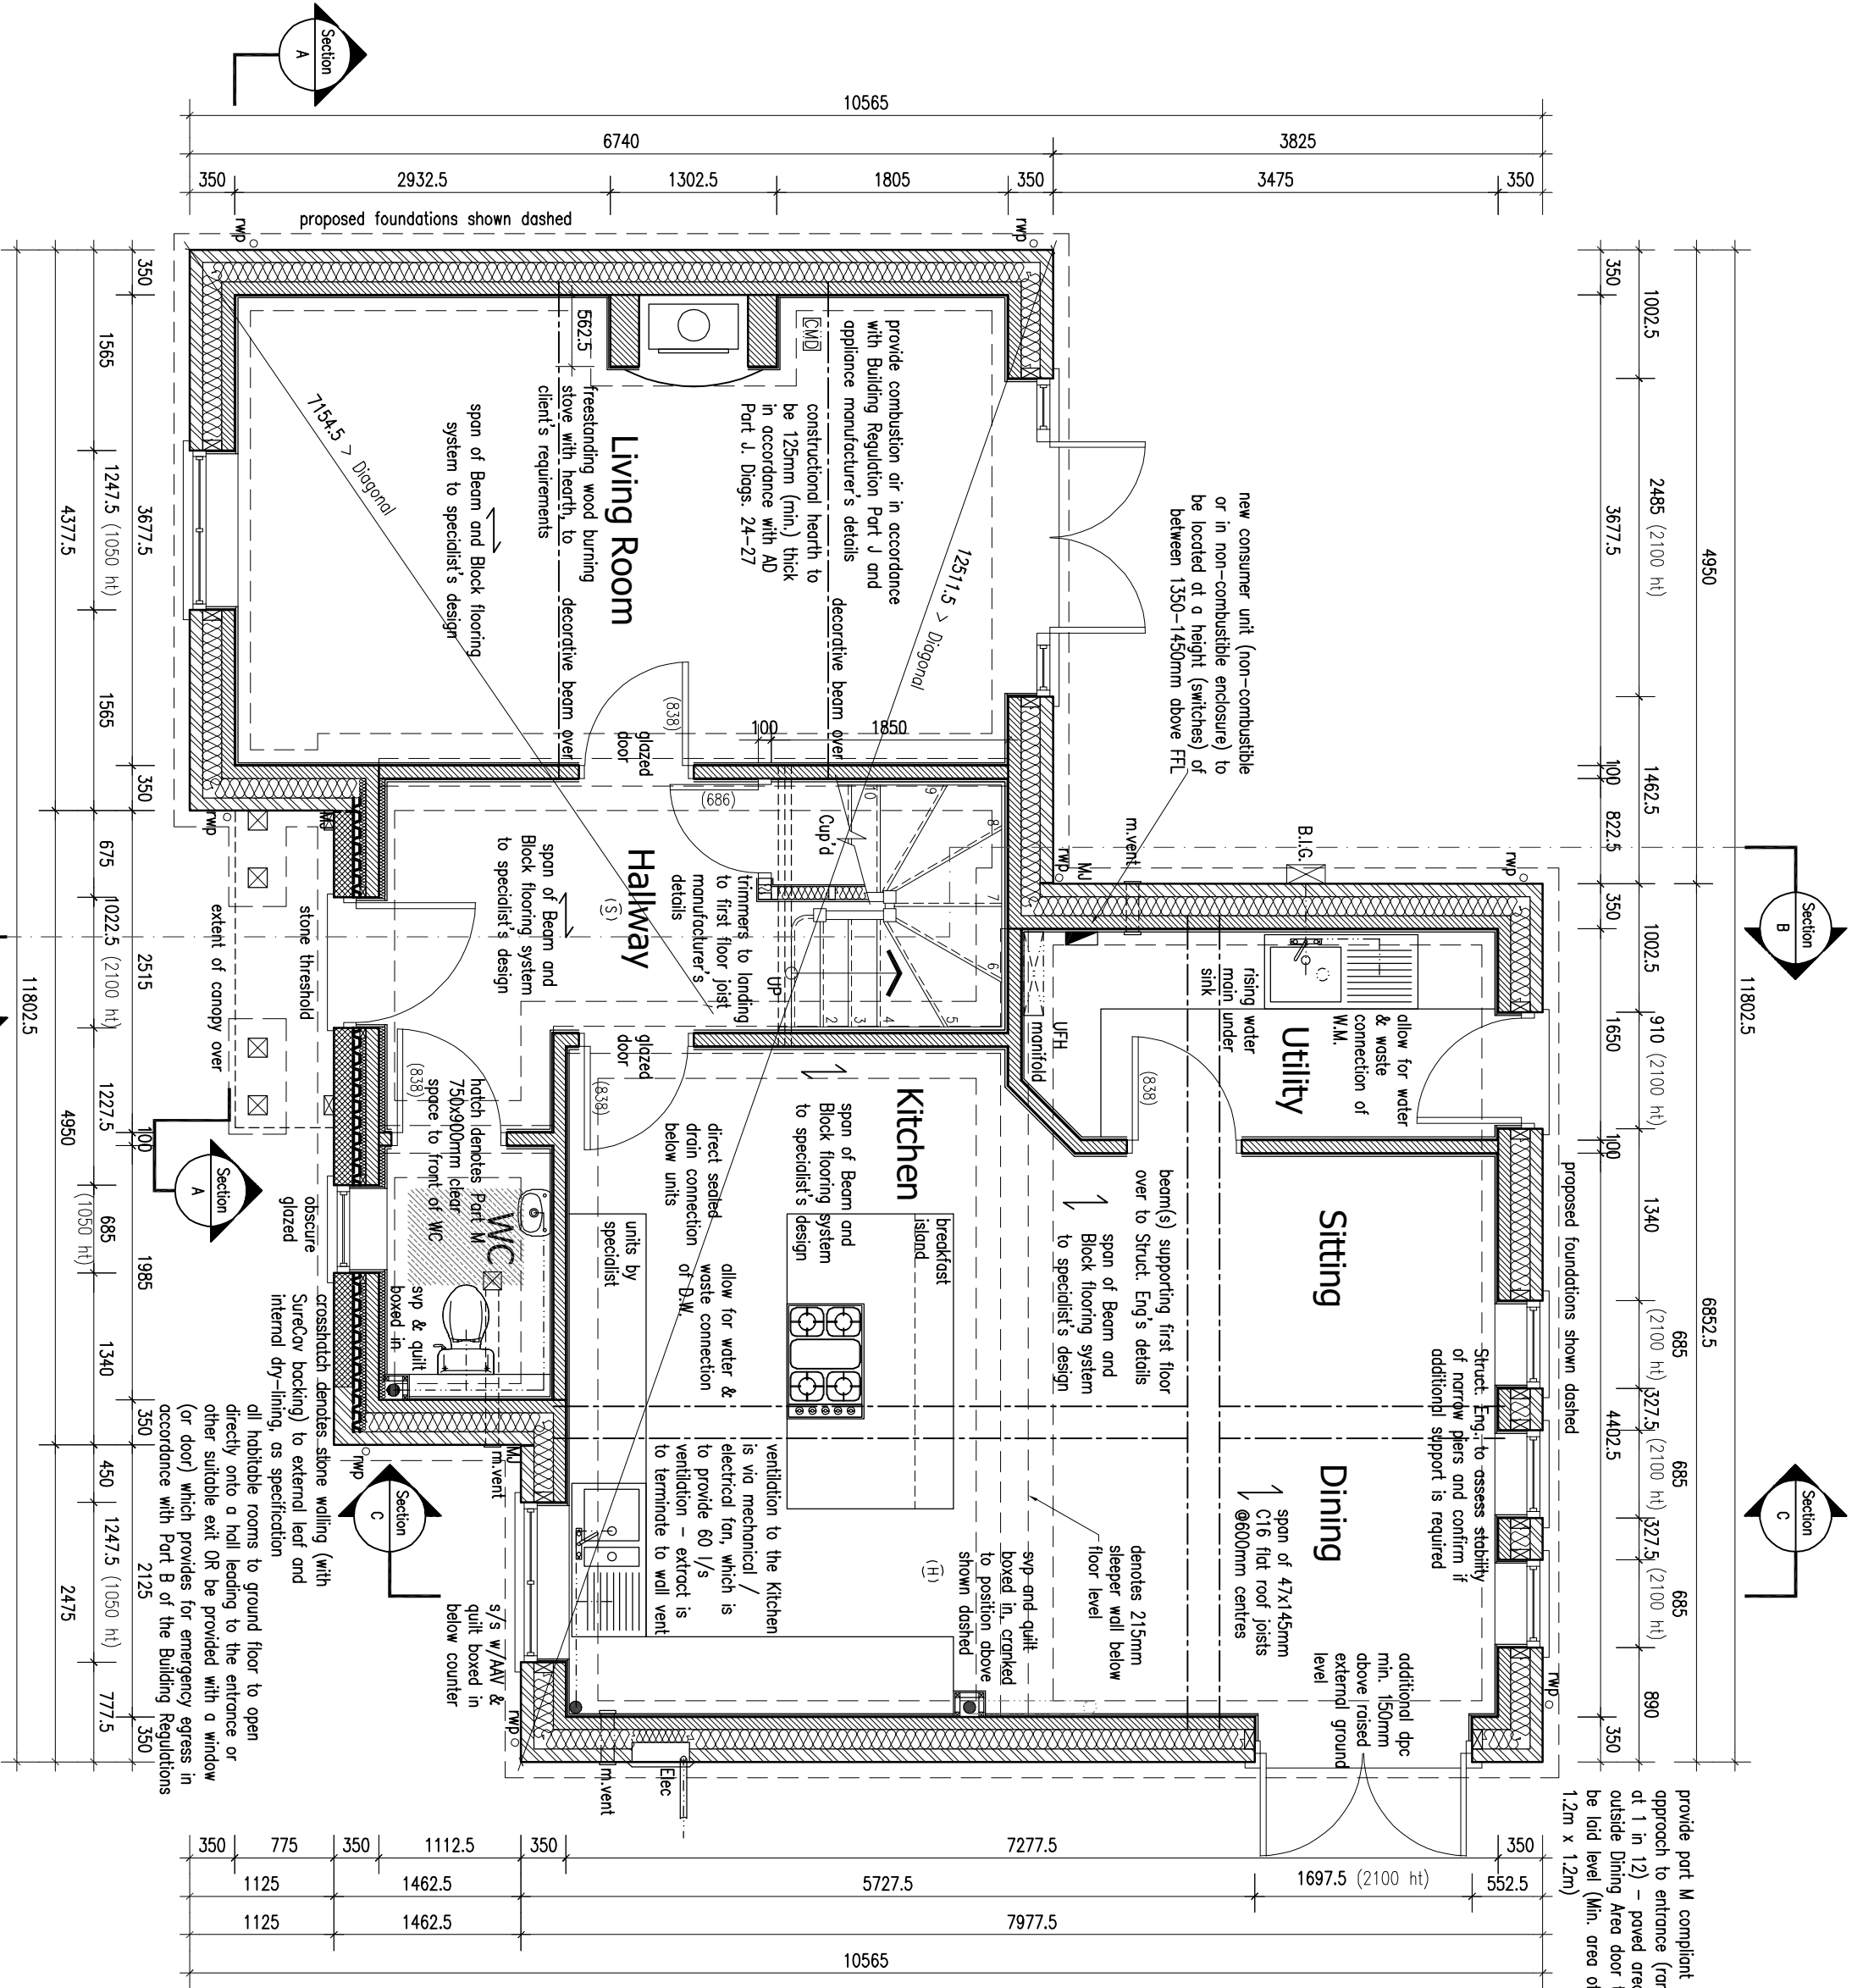

Ground Floor Plan - Plot 3
Scale 1:50

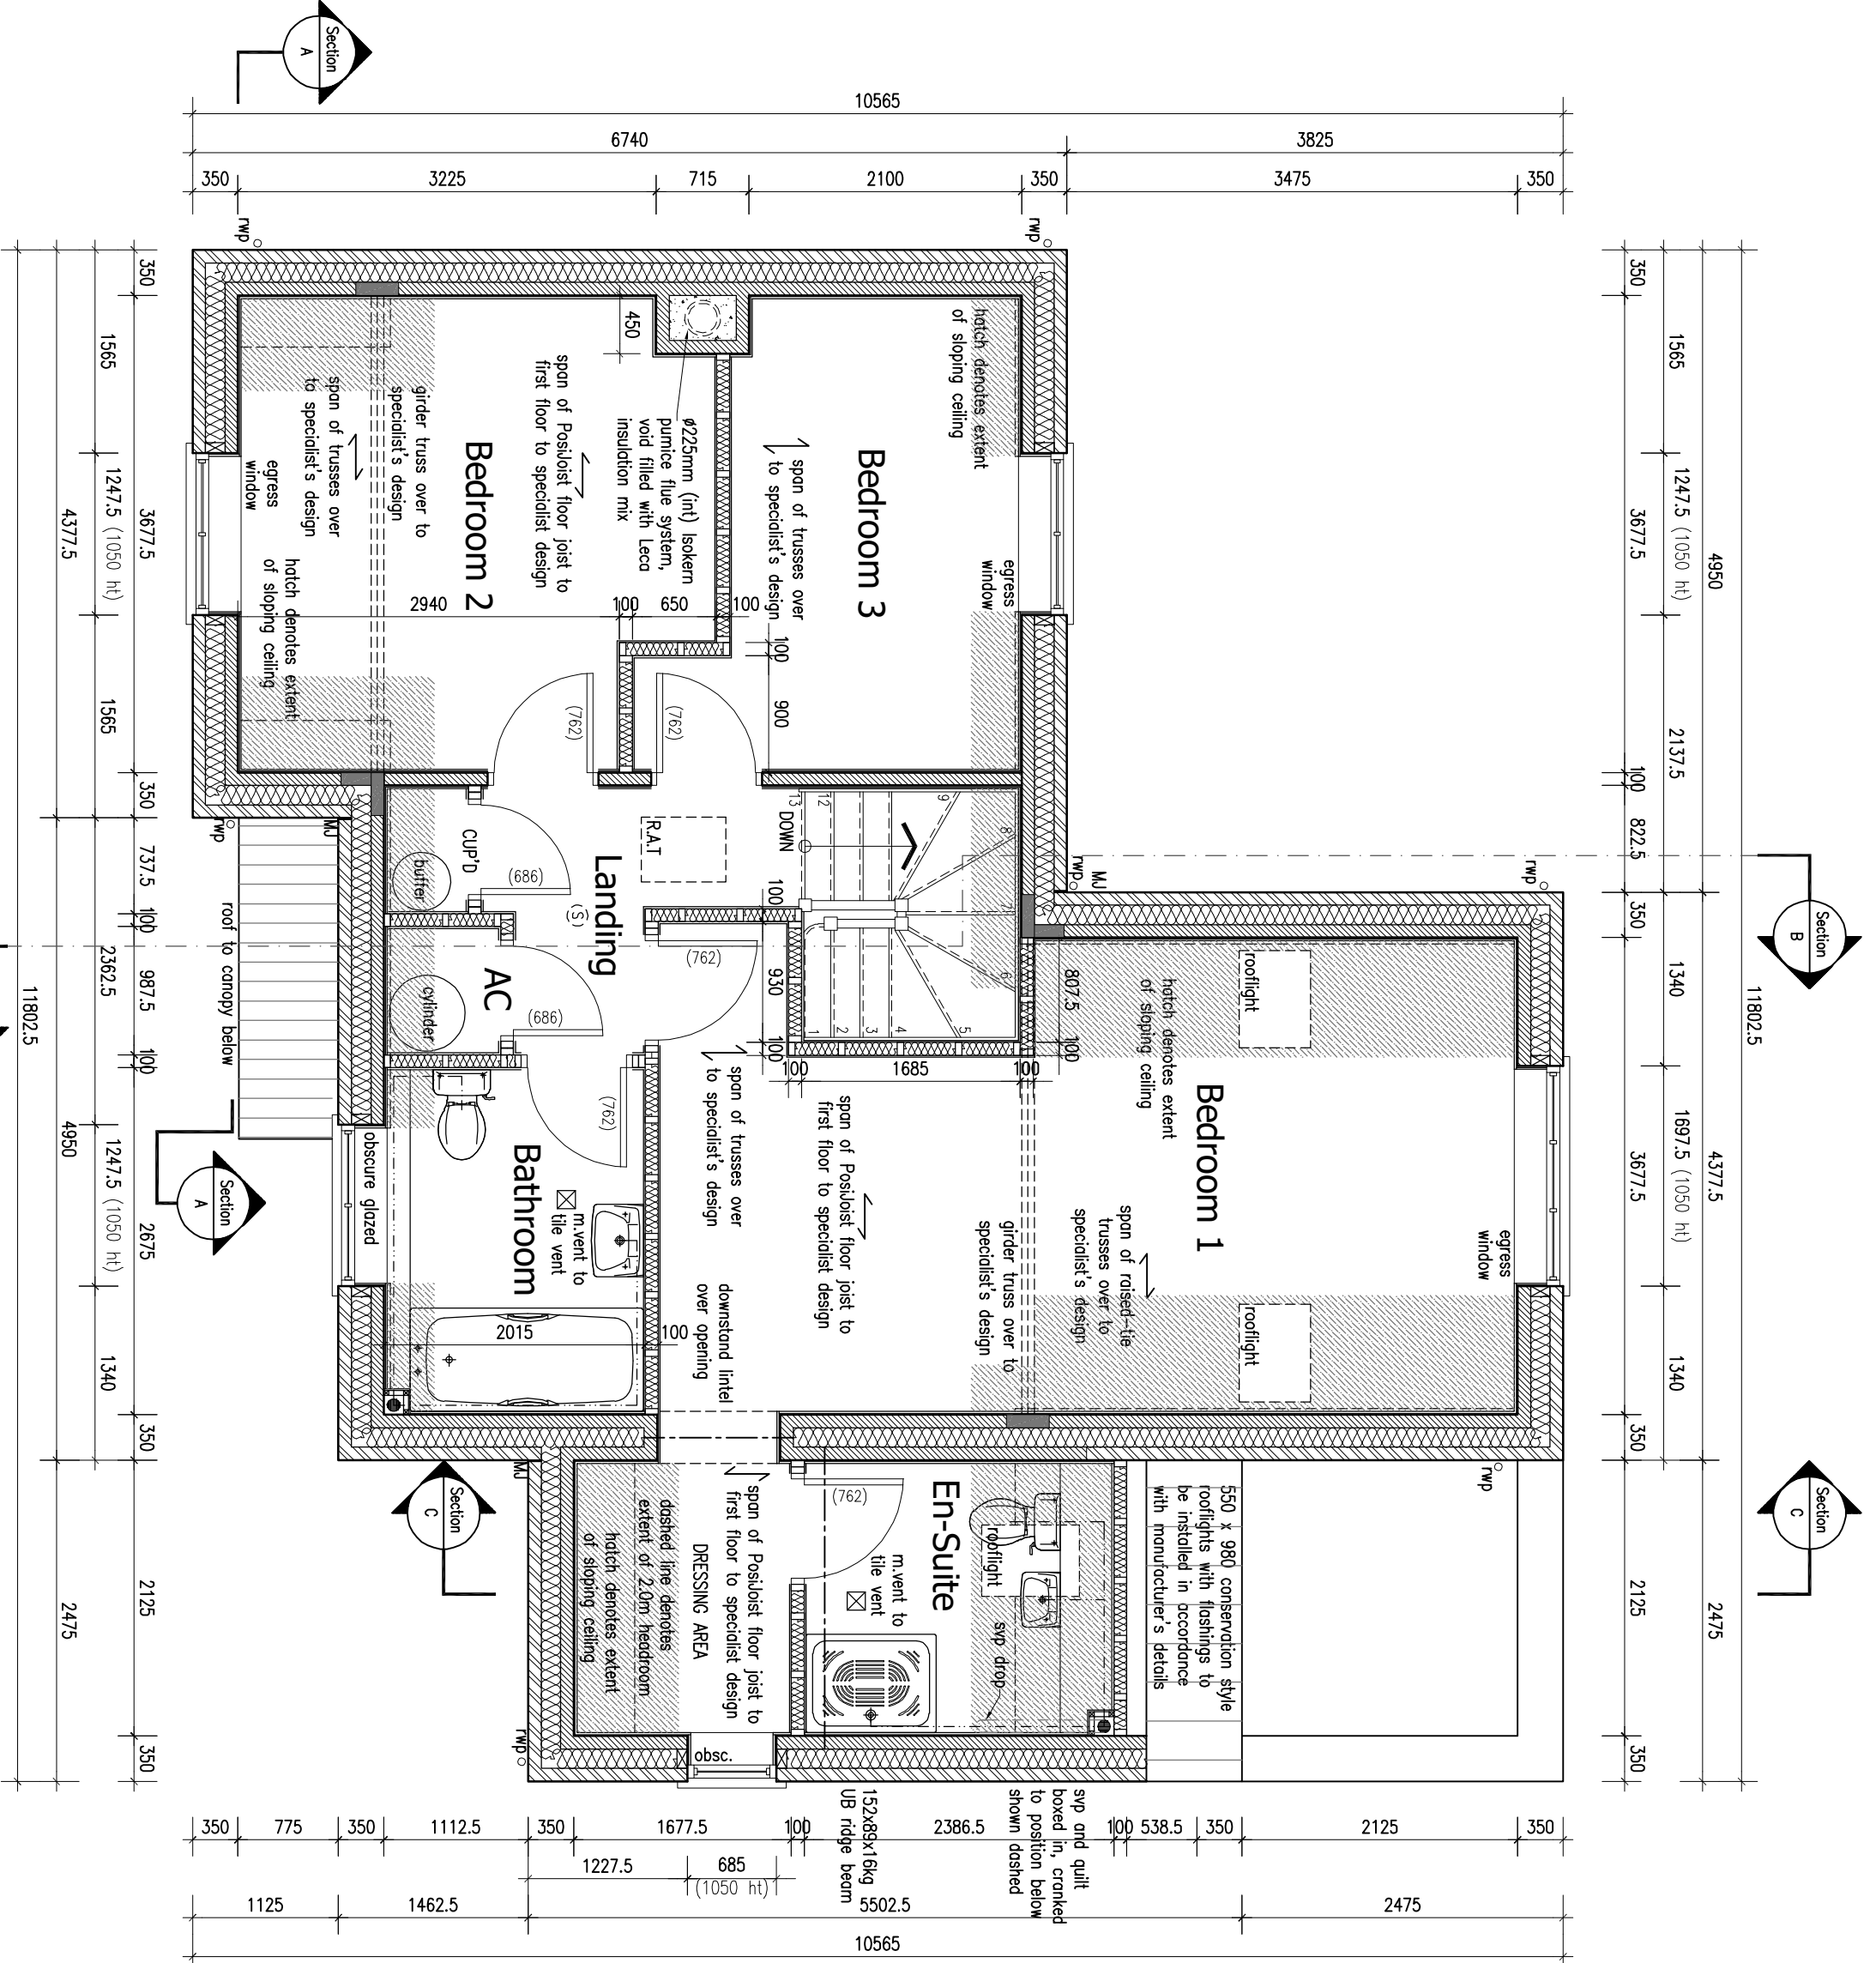

First Floor Plan - Plot 3
Scale 1:50

PRODUCTION DRAWING - PLOT 3

PROPOSED RESIDENTIAL DEVELOPMENT - LAND AT MILL HILL - REPTON - DERBYSHIRE



Figured dimensions must be taken in preference to scaled dimensions and any discrepancies are to be referred to David Granger Architectural Design Limited. Contractors, subcontractors and suppliers must verify all dimensions on site before commencing work. David Granger Architectural Design Limited, Ordinance Survey Data © Crown Copyright. All rights reserved. Licence No. AB10000469, Landmark Ref. LD8816. Company Reg. No. 5068512.

Revisions:

A	Client Amendments	10.02.25
B	Client Amendments	12.06.25
C	Client Amendments	17.10.25
D	Structural Code added	17.10.25
E	Client Scheme Amendments	18.01.26
F	Client Scheme Amendments	21.04.26
G	Client Scheme Amendments	21.04.26

David Granger Architectural Design Ltd
The Old Cottage Hospital
Leicester Road
Aldby, Leicestershire
LE65 1DB
T 01530 560939
W www.davidgrangerdesign.com

Project:
Proposed Residential Development
Land at Mill Hill
Repton
Derbyshire

Client:
Alexander Bruce Estates

Drawing:

Production Drawing

Sheet 6 of 13

Drawing Number
23.4289.54 G

Date: January 2025

Scale: As Shown **Drawn By:** JAC **Checked By:** SF