

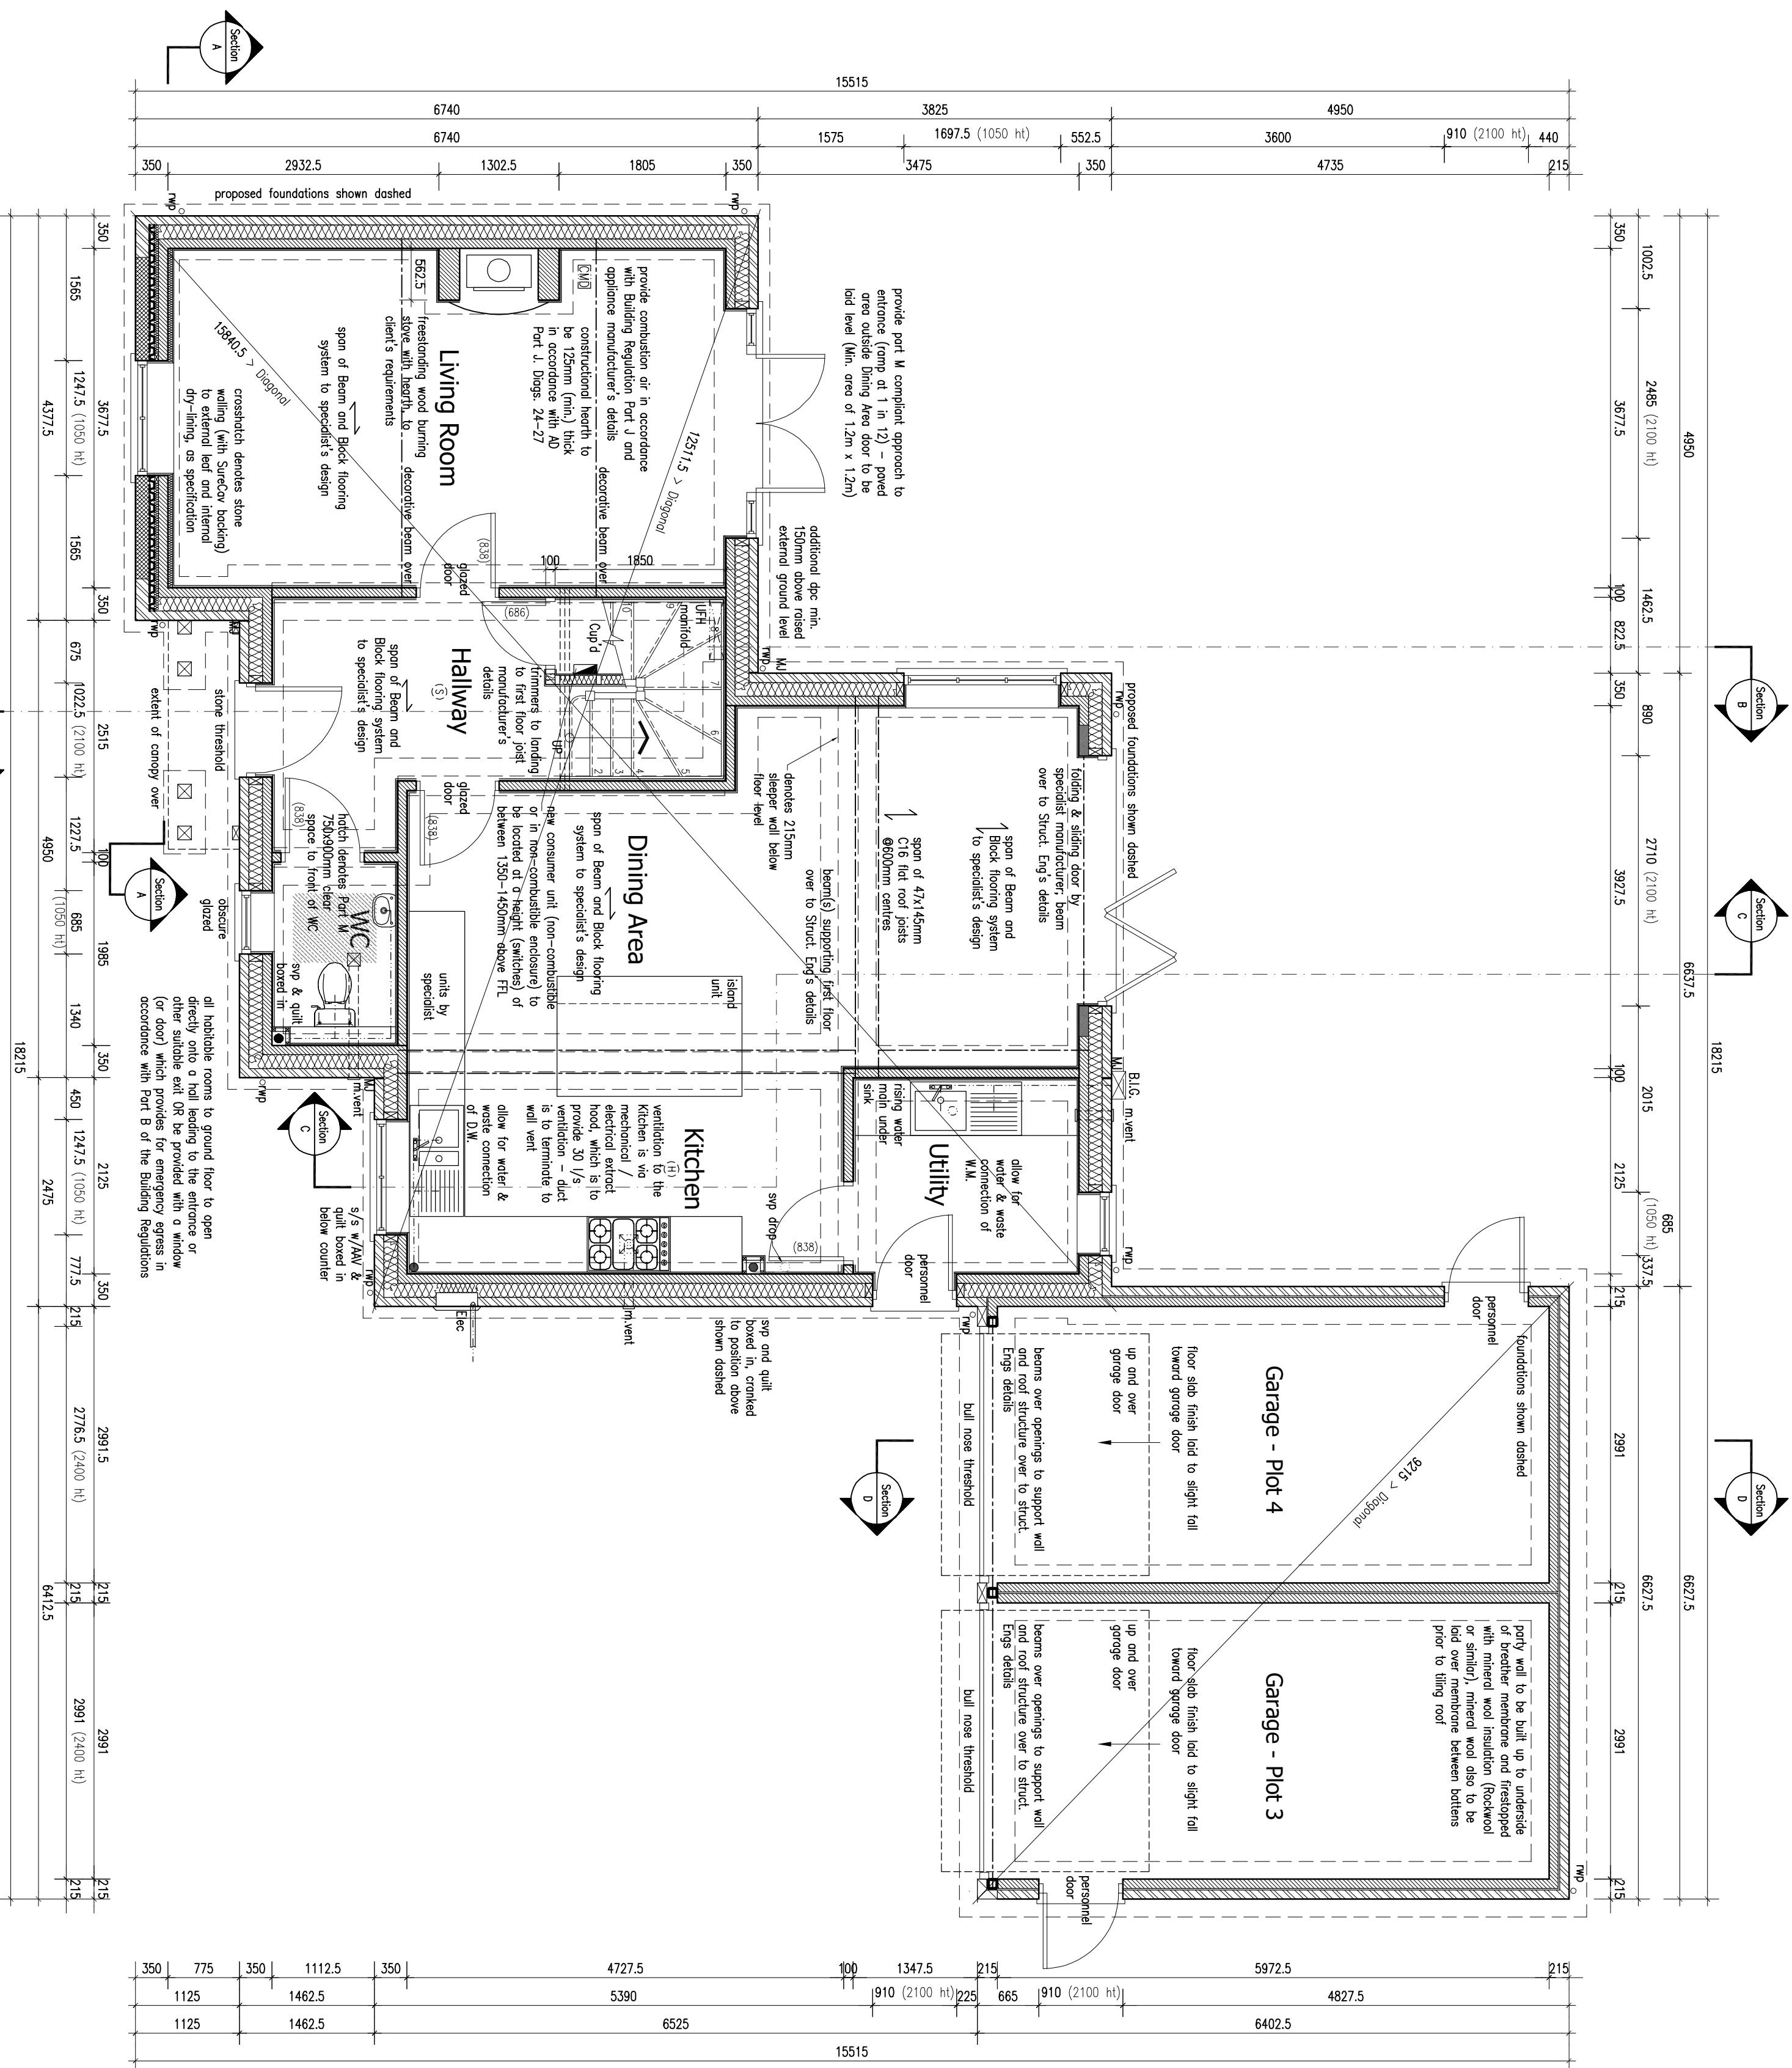


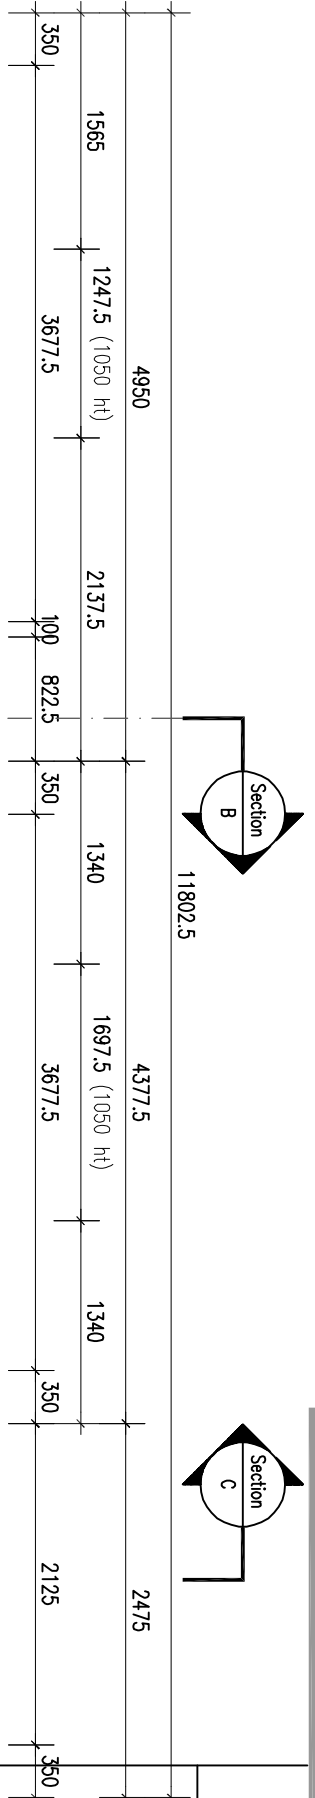

Ground Floor Plan - Plot 4
Scale 1:50

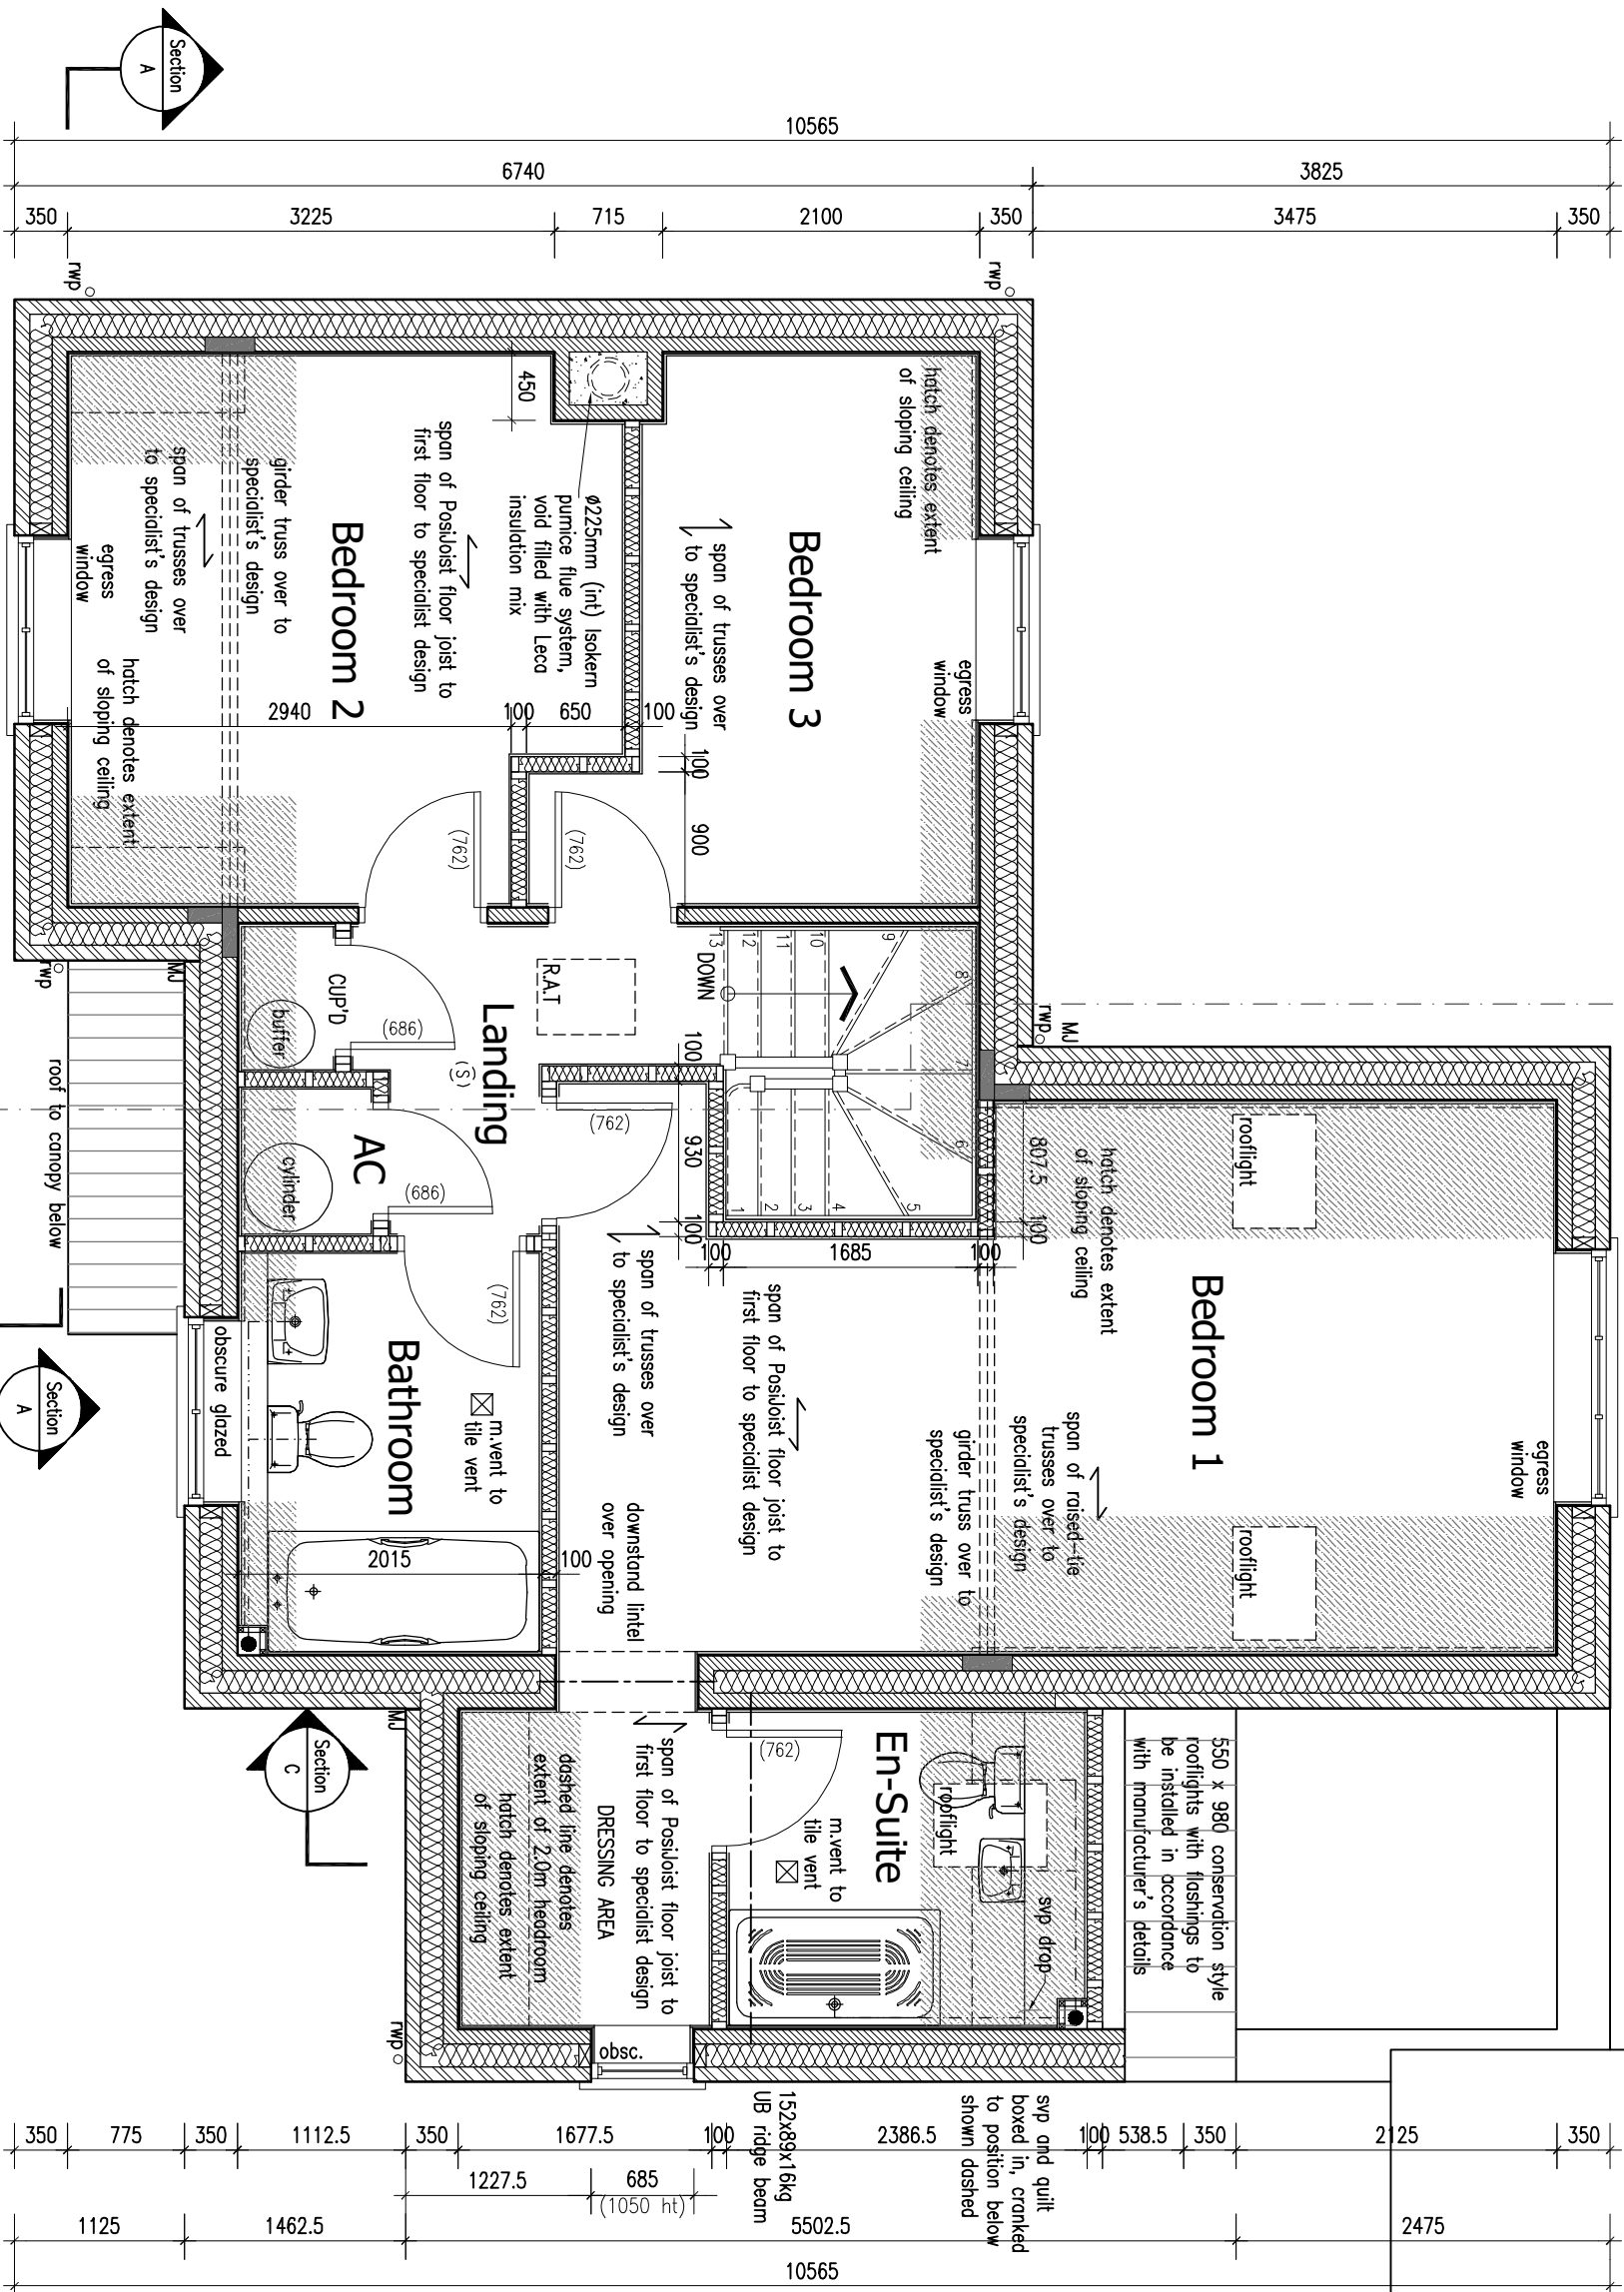

First Floor Plan - Plot 4
Scale 1:50

PRODUCTION DRAWING - PLOT 4

PROPOSED RESIDENTIAL DEVELOPMENT - LAND AT MILL HILL - REPTON - DERBYSHIRE



Figured dimensions must be taken in preference to scaled dimensions and any discrepancies are to be referred to David Granger Architectural Design Limited. Contractors, subcontractors and suppliers must verify all dimensions on site before commencing work. David Granger Architectural Design Limited. Ordnance Survey Data © Crown Copyright. All rights reserved. Licence No. AB10000948. Landmark Ref. LD8816. Company Reg. No. 5089512.

Scale: As Shown Drawn By: JAC Checked By: SF

Client: Alexander Bruce Estates

Drawing: Production Drawing

Sheet: 8 of 13

Drawing Number: 23.4289.56 H

Date: January 2025

T 01530 560939
W www.davidgrangerdesign.com

Project: Proposed Residential Development

Land at Mill Hill

Repton

Derbyshire

Client:

Revisions:	H Client Scheme Amendments	30.04.26
	C Client Amendments	22.04.26
	F Premier Guarantee/Planning Amendments	21.04.26
	E Client Scheme Amendments	16.01.26
	D Client Scheme Amendments	23.03.25
	C Structural Calc. model	17.10.25
	B Client Amendments	12.06.25
	A Client Amendments	10.02.25

DAVID GRANGER
ARCHITECTURAL DESIGN LTD

David Granger Architectural Design Ltd
The Old Cottage Hospital
Leicester Road
Ashby de la Zouch
Leicestershire
LE65 1DB