




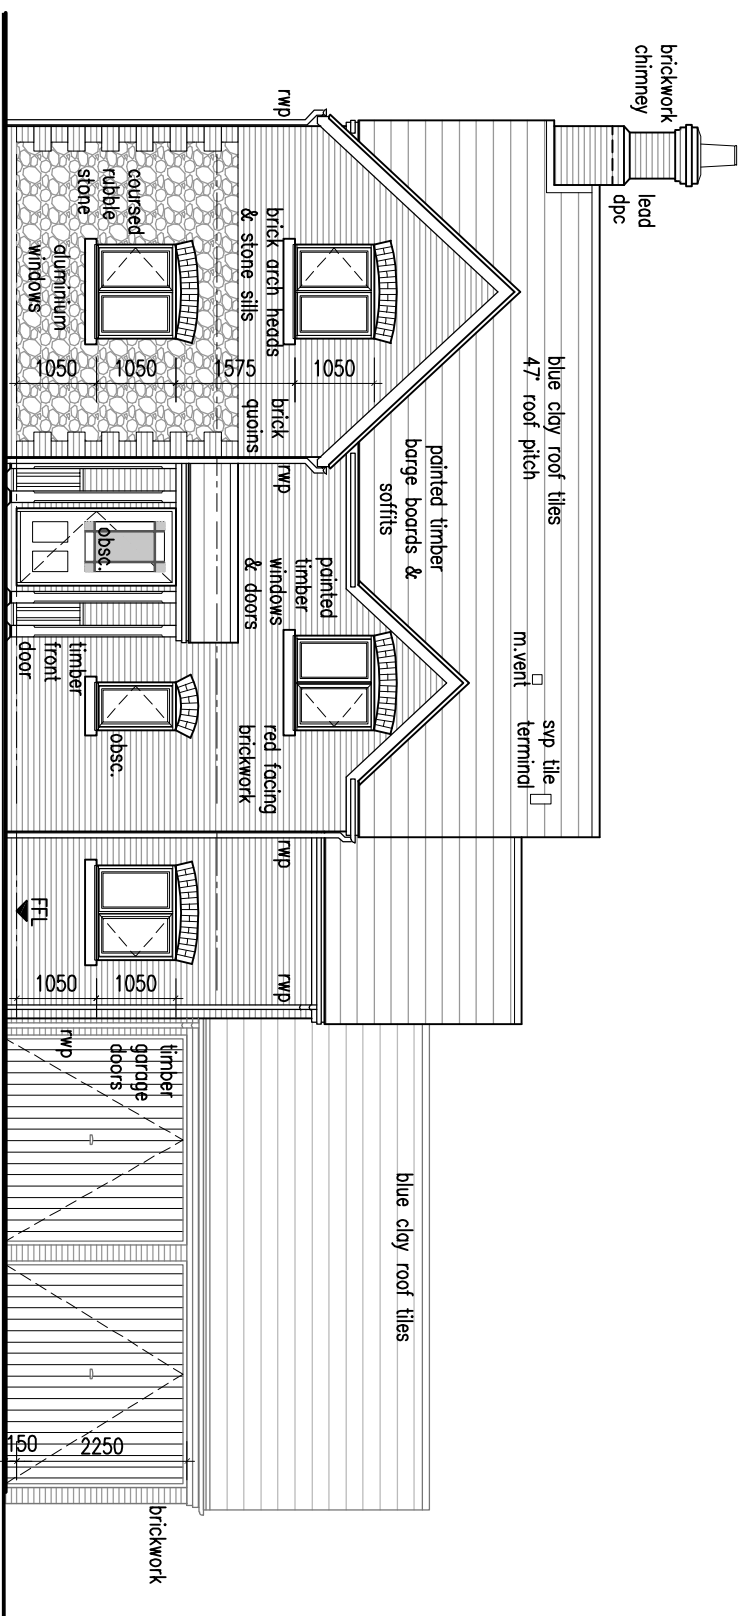


Front Elevation
Scale 1:100

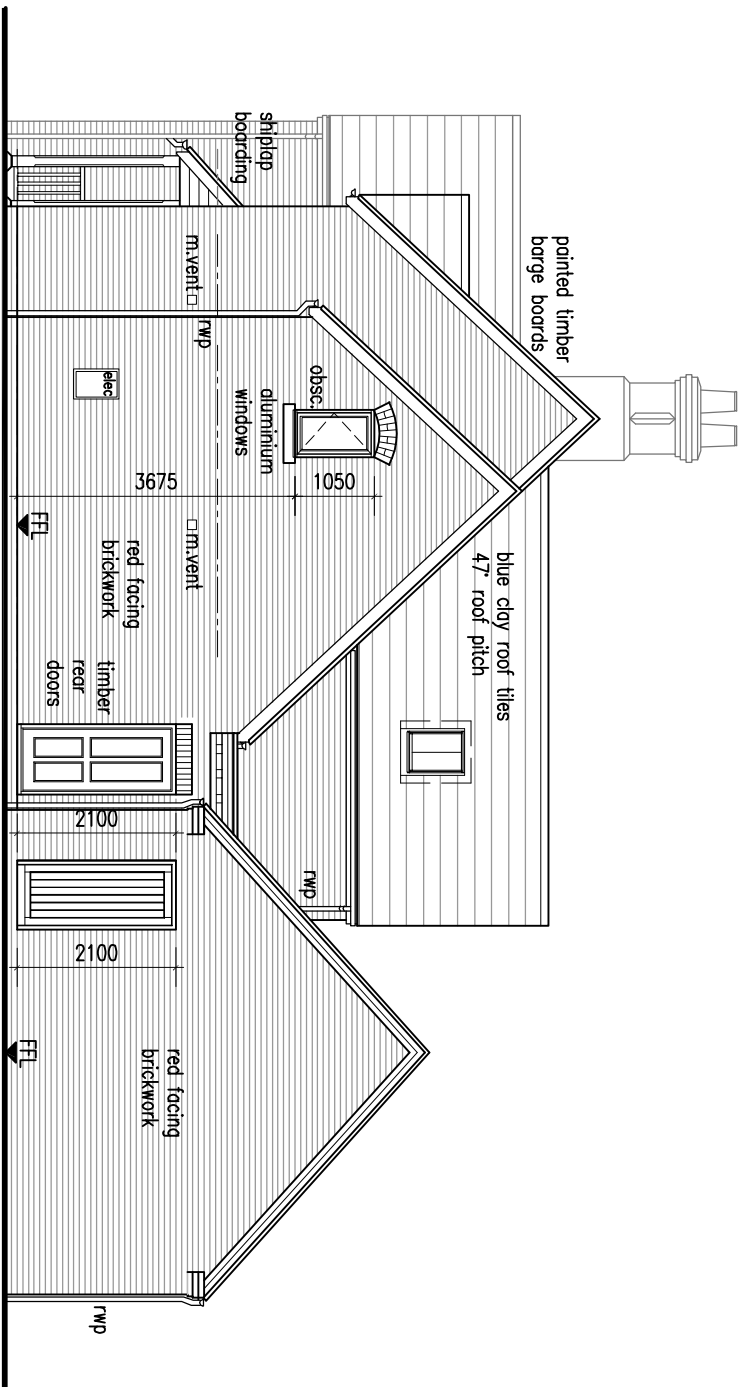


Side Elevation
Scale 1:100

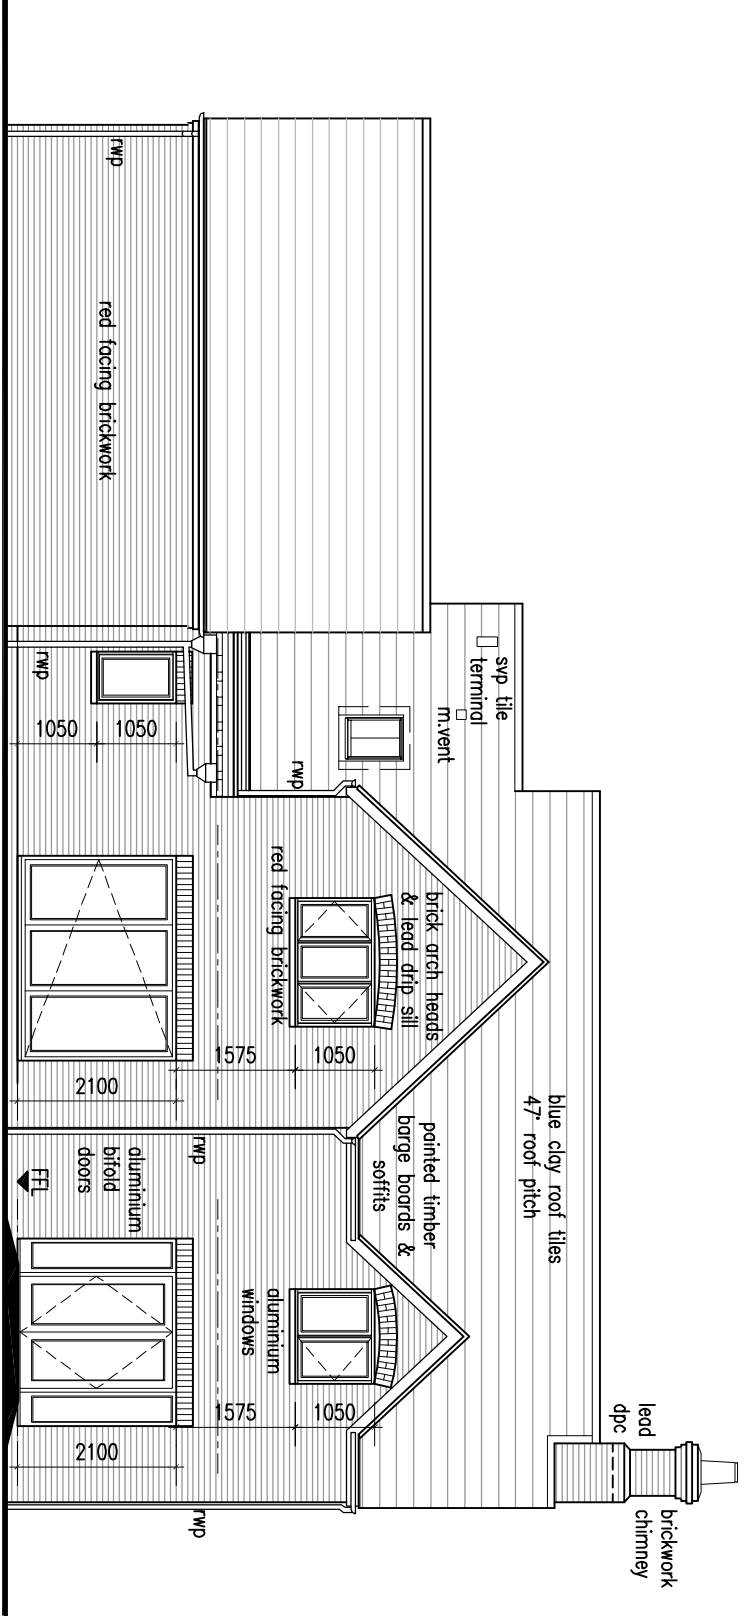


Rear Elevation
Scale 1:100

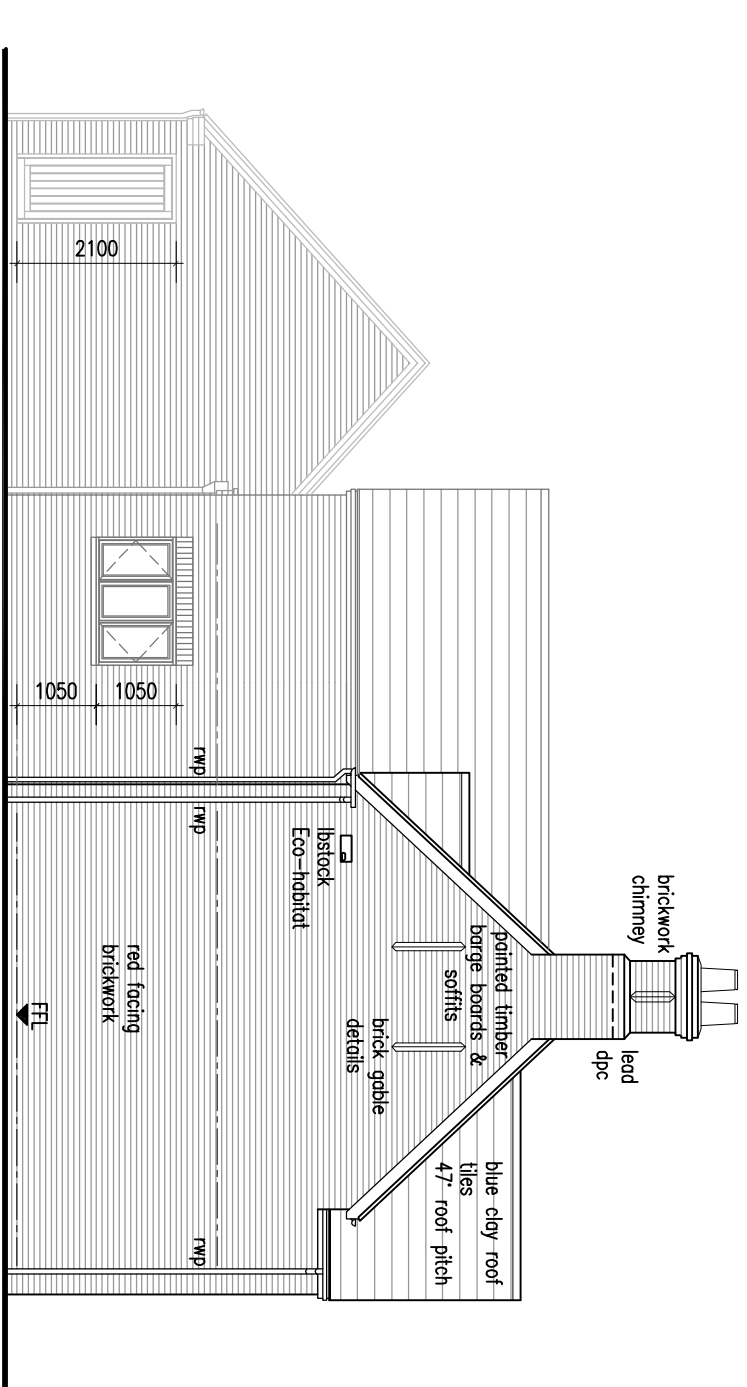


Side Elevation
Scale 1:100

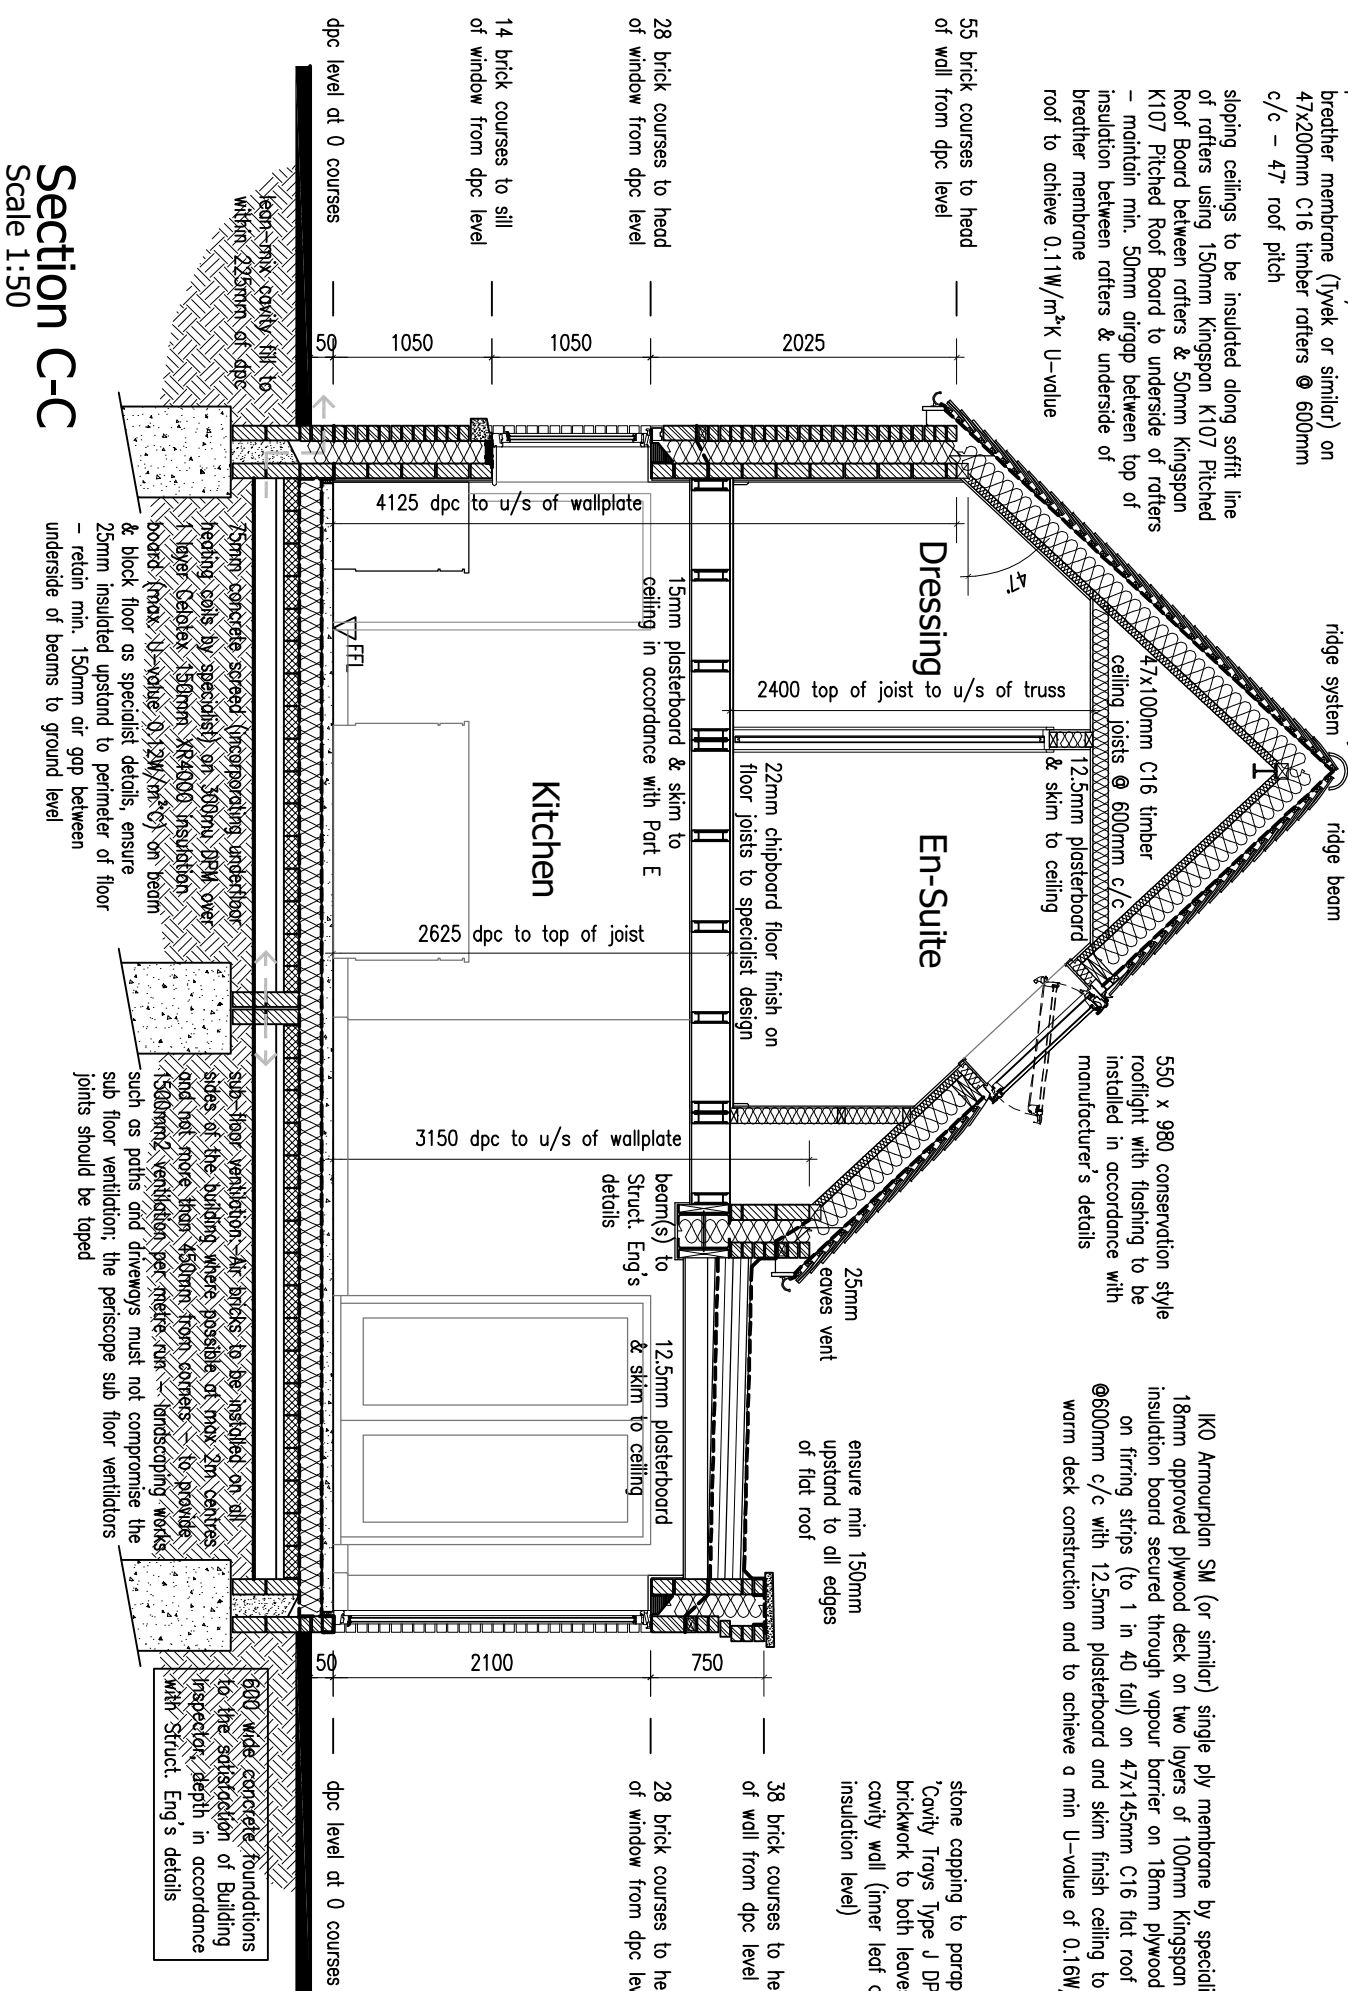


Section C-C
Scale 1:50

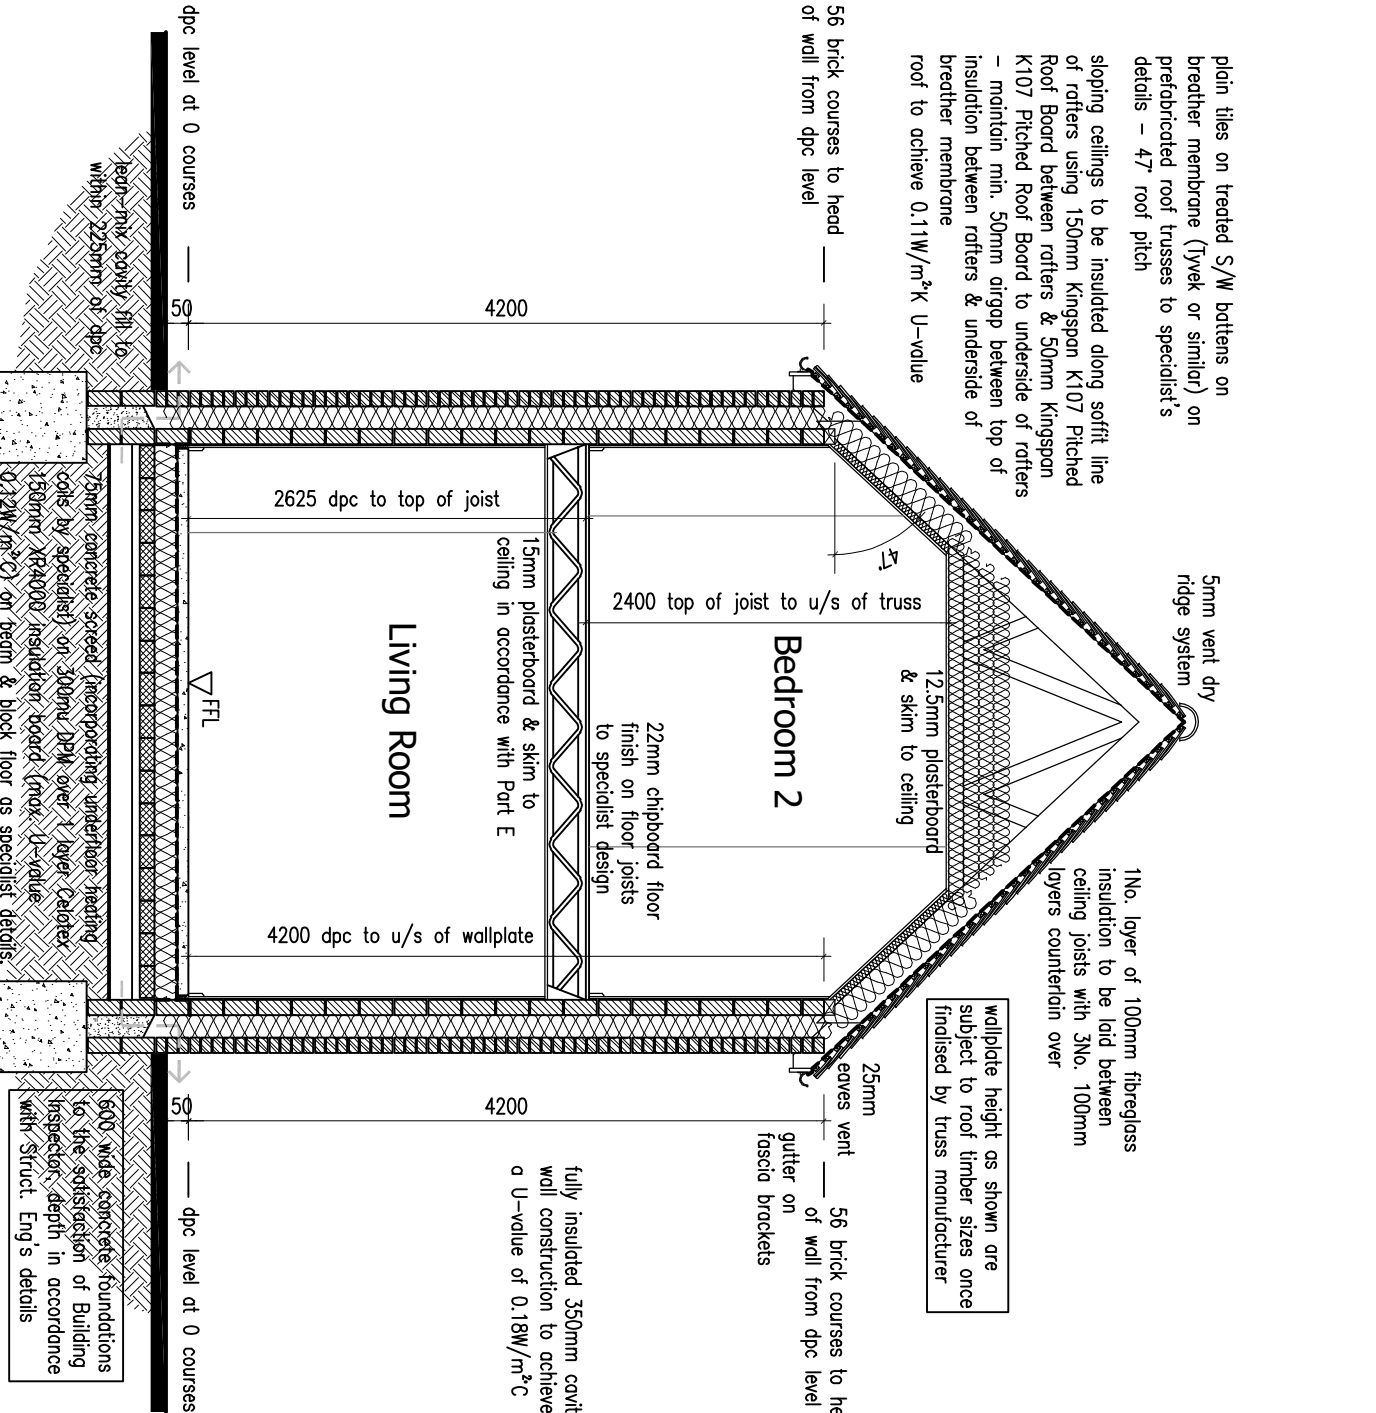

Section A-A
Scale 1:50

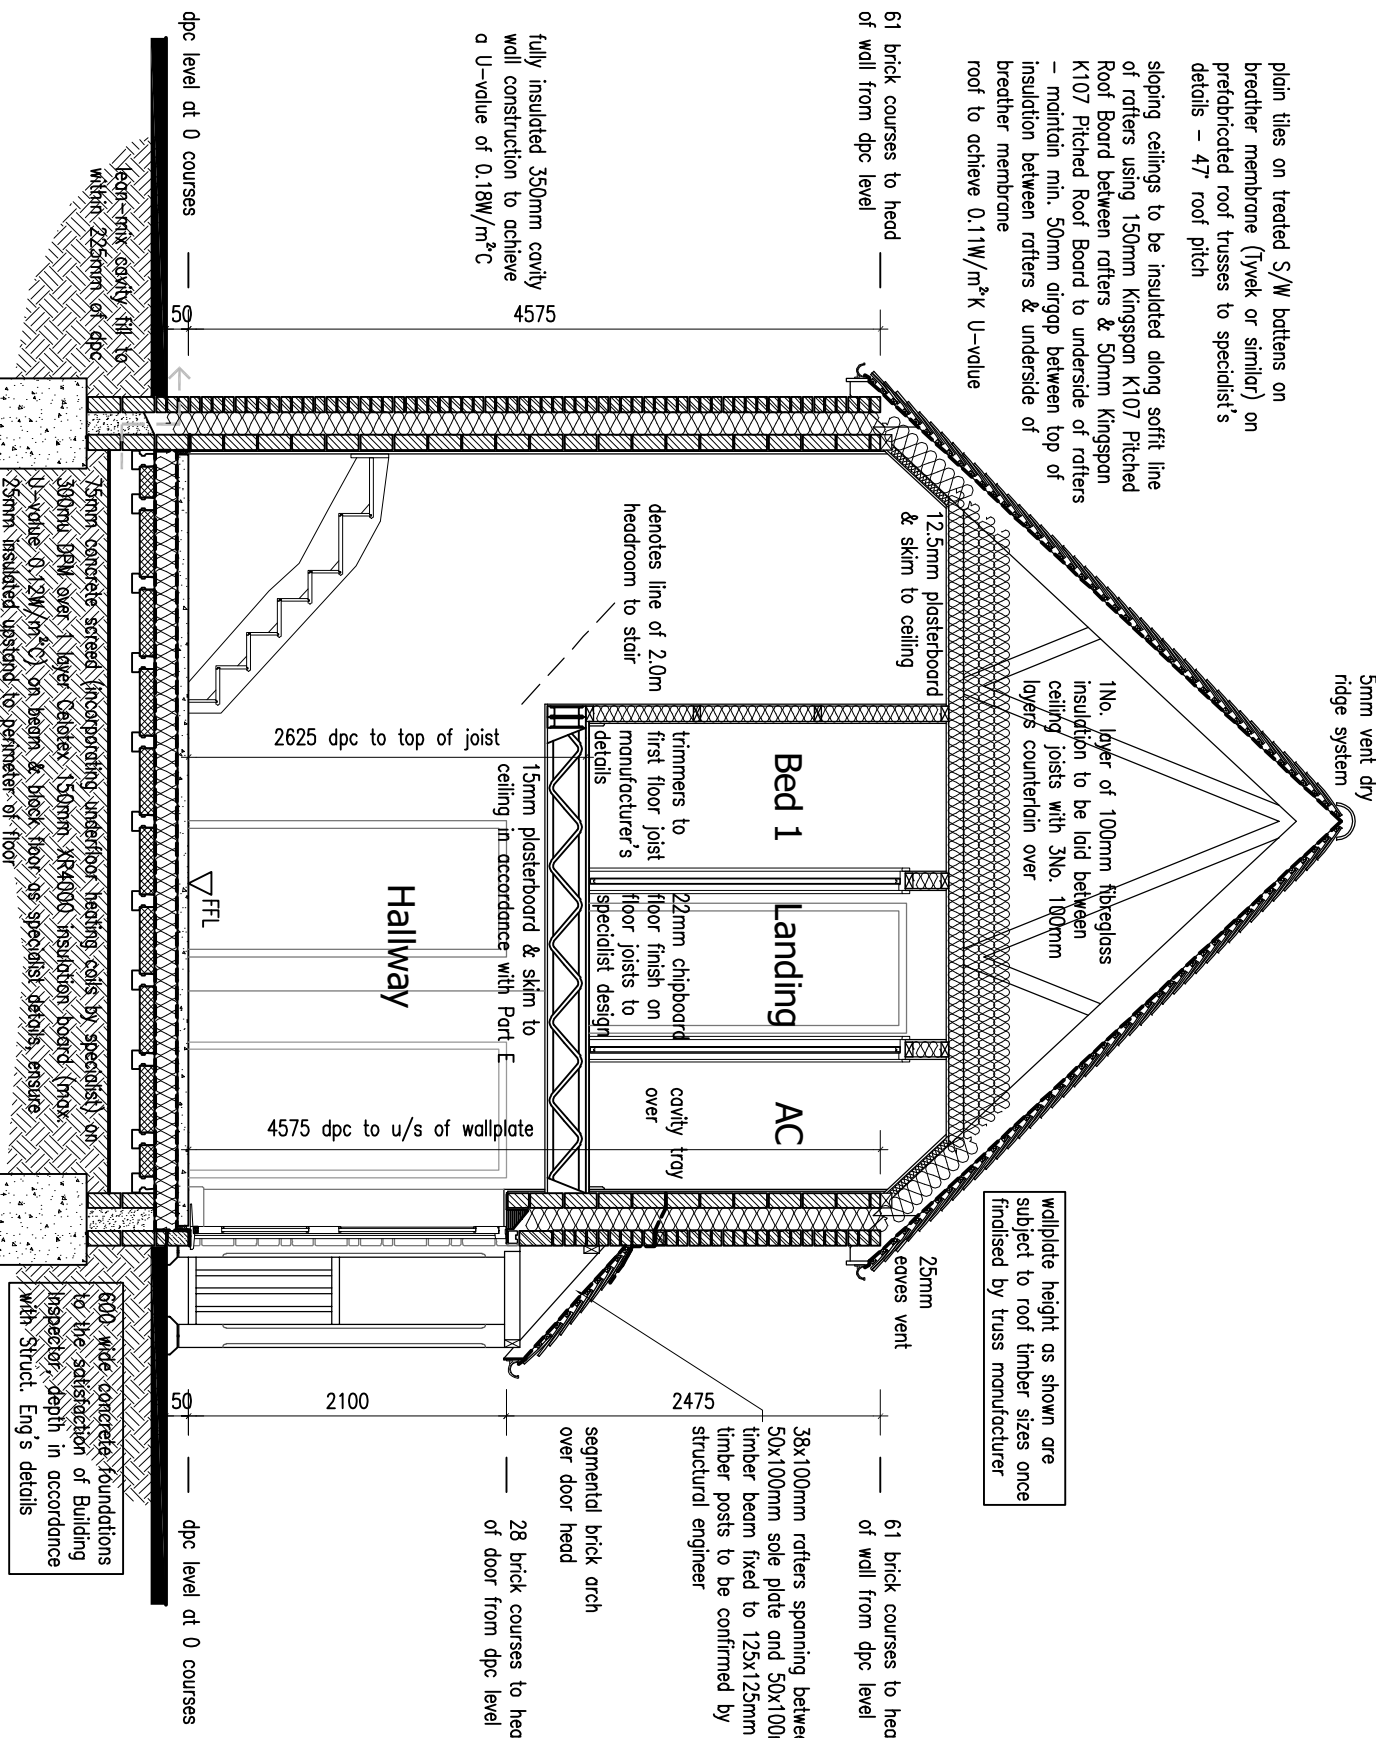


Section B-B
Scale 1:50

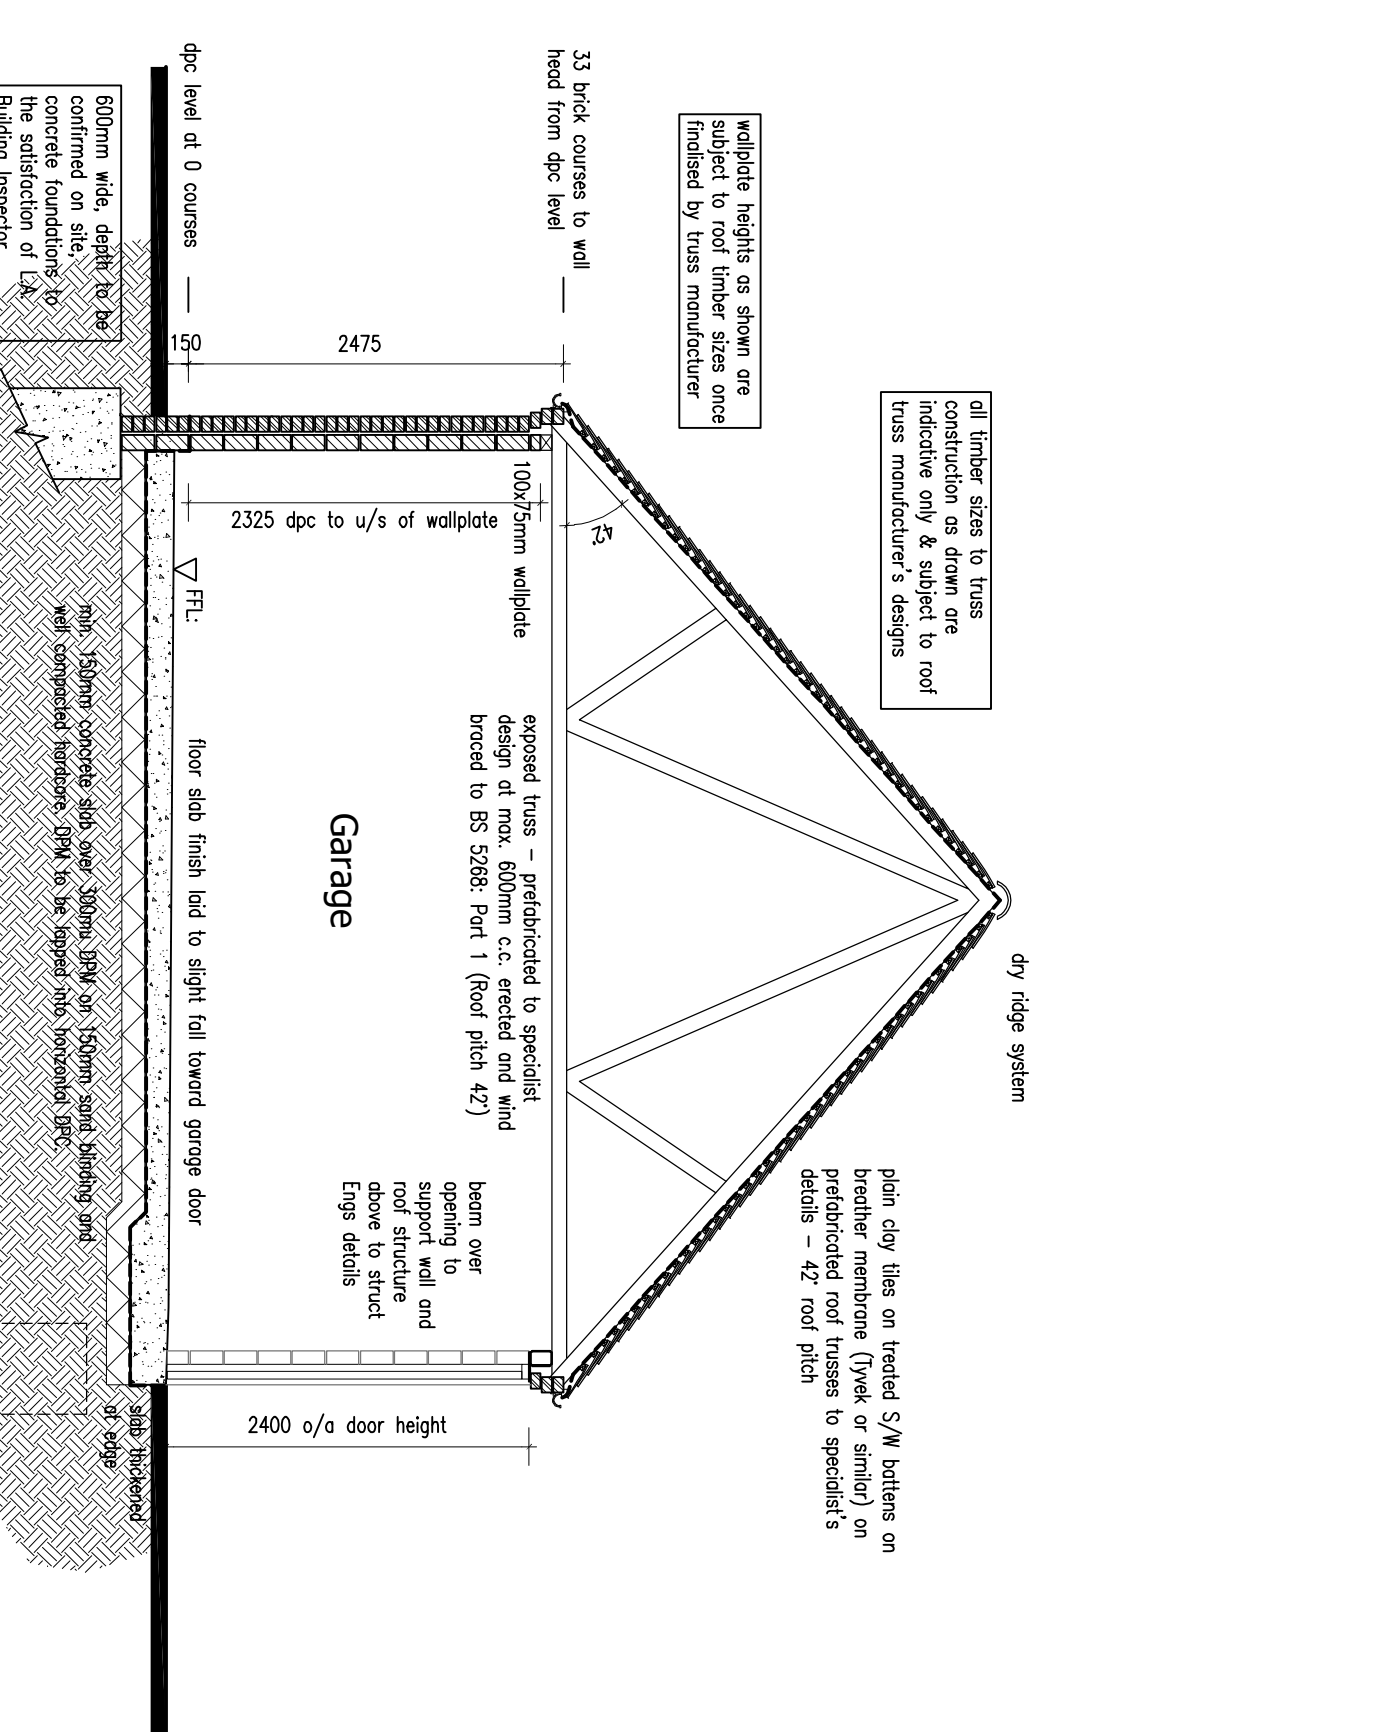

Section D-D
Scale 1:50

PRODUCTION DRAWING - PLOT 4

PROPOSED RESIDENTIAL DEVELOPMENT - LAND AT MILL HILL - REPTON - DERBYSHIRE

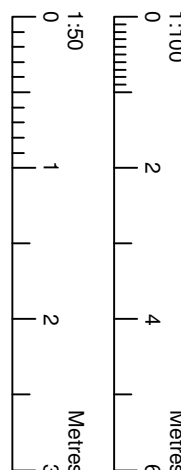

Revisions:	
F	Client Scheme Amendments
E	Premer Guarantee/Planning Amendments
D	Client Scheme Amendments
C	Client Scheme Amendments
B	Structural Codes added
A	Client Amendments
David Granger Architectural Design Ltd	30.04.26
The Old Cottage Hospital	21.04.26
Leicester Road	23.12.25
Leicester	17.10.25
LE65 1DB	10.02.25
T 01530 560939	
W www.davidgrangerdesign.com	

Project	Proposed Residential Development
Land at Mill Hill	
Repton	
Derbyshire	
Client	Alexander Bruce Estates
Drawing	Production Drawing
Sheet	9 of 13
Drawing Number	23.4289.57 F
Date	January 2025
Scale	As Shown
Drawn By	JAC
Checked By	SF

Figured dimensions must be taken in preference to scaled dimensions and any discrepancies are to be referred to David Granger Architectural Design Limited. Contractors, subcontractors and suppliers must verify all dimensions on site before commencing work. David Granger Architectural Design Limited. Copyright © David Granger Architectural Design Limited. All rights reserved. Licence No. AB10000461. Landmark Ref. LD8816. Company Reg. No. 5089512.