


This drawing is to be read in conjunction with Drawing No.'s 11.2649.18-25 'Production Drawings'


2400 Plot 1 Front Elevation
Scale 1:100

Side Elevation
Scale 1:100

Side Elevation
Scale 1:100

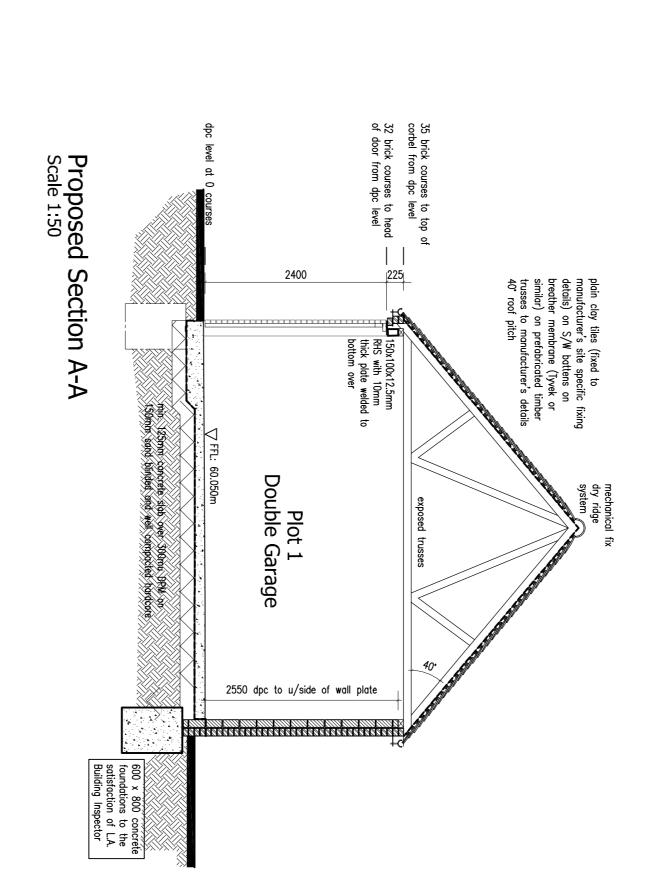

5512.5 4397.5 (2400ht) 5297.5

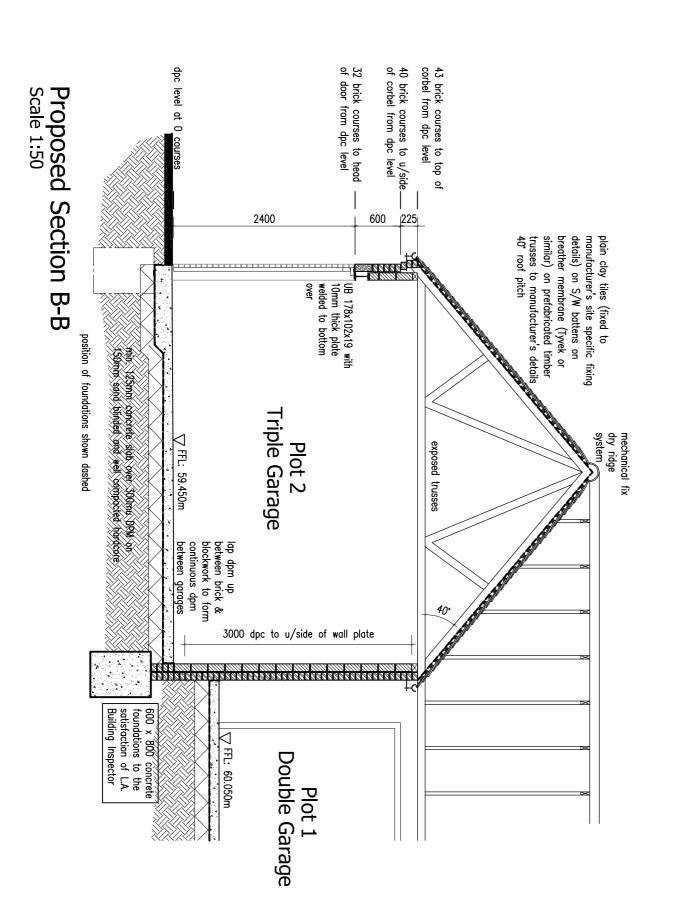

Proposed Ground Floor Plan Scale 1:50

2360 (2400ht)

floor slab laid to slight fall toward the entrance

1922.5

2137.5

over

2360 (2400ht)

up and over

Triple Garage FFL 59.450m

Plot 2

2360 (2400ht)

up and over garage door

Plot 1
--Double-GarageFFL 60.050m

5072.5 5502.5

floor slab laid to slight fall toward the entrance

7977.5

with 12mm thick M.S plate welded to bettom over garage dor openings on SHS 100x100x6.0



DAVID GRANGER

ARCHITECTURAL DESIGN LIMITED

Figured dimensions must be taken in preference to scaled dimensions and any discrepancies are to be referred to David Granger Architectural Design Limited. Contractors, subcontractors and suppliers must verify all dimensions on site before commencing any work or making any workshop drawings. All drawings are copyright of David Granger Architectural Design Limited. Ordnance Survey Data © Crown Copyright, All rights reserved. Licence No. AR100020449. Landmark Ref. LIG0816

B SE Amendments
Revisions: A Amended in line with SE details

Drawing Title
Production Drawing
Sheet 2 of 8 November 2018 Drawn by US Derbyshire Client Alexander Bruce Ltd Proposed Residential Breedon Priory Golf Centre 16.3247.19 B Scale (A1 Size)
As Shown
Checked by
SF Development