


First Floor Plan - Plot 2
Scale 1:50

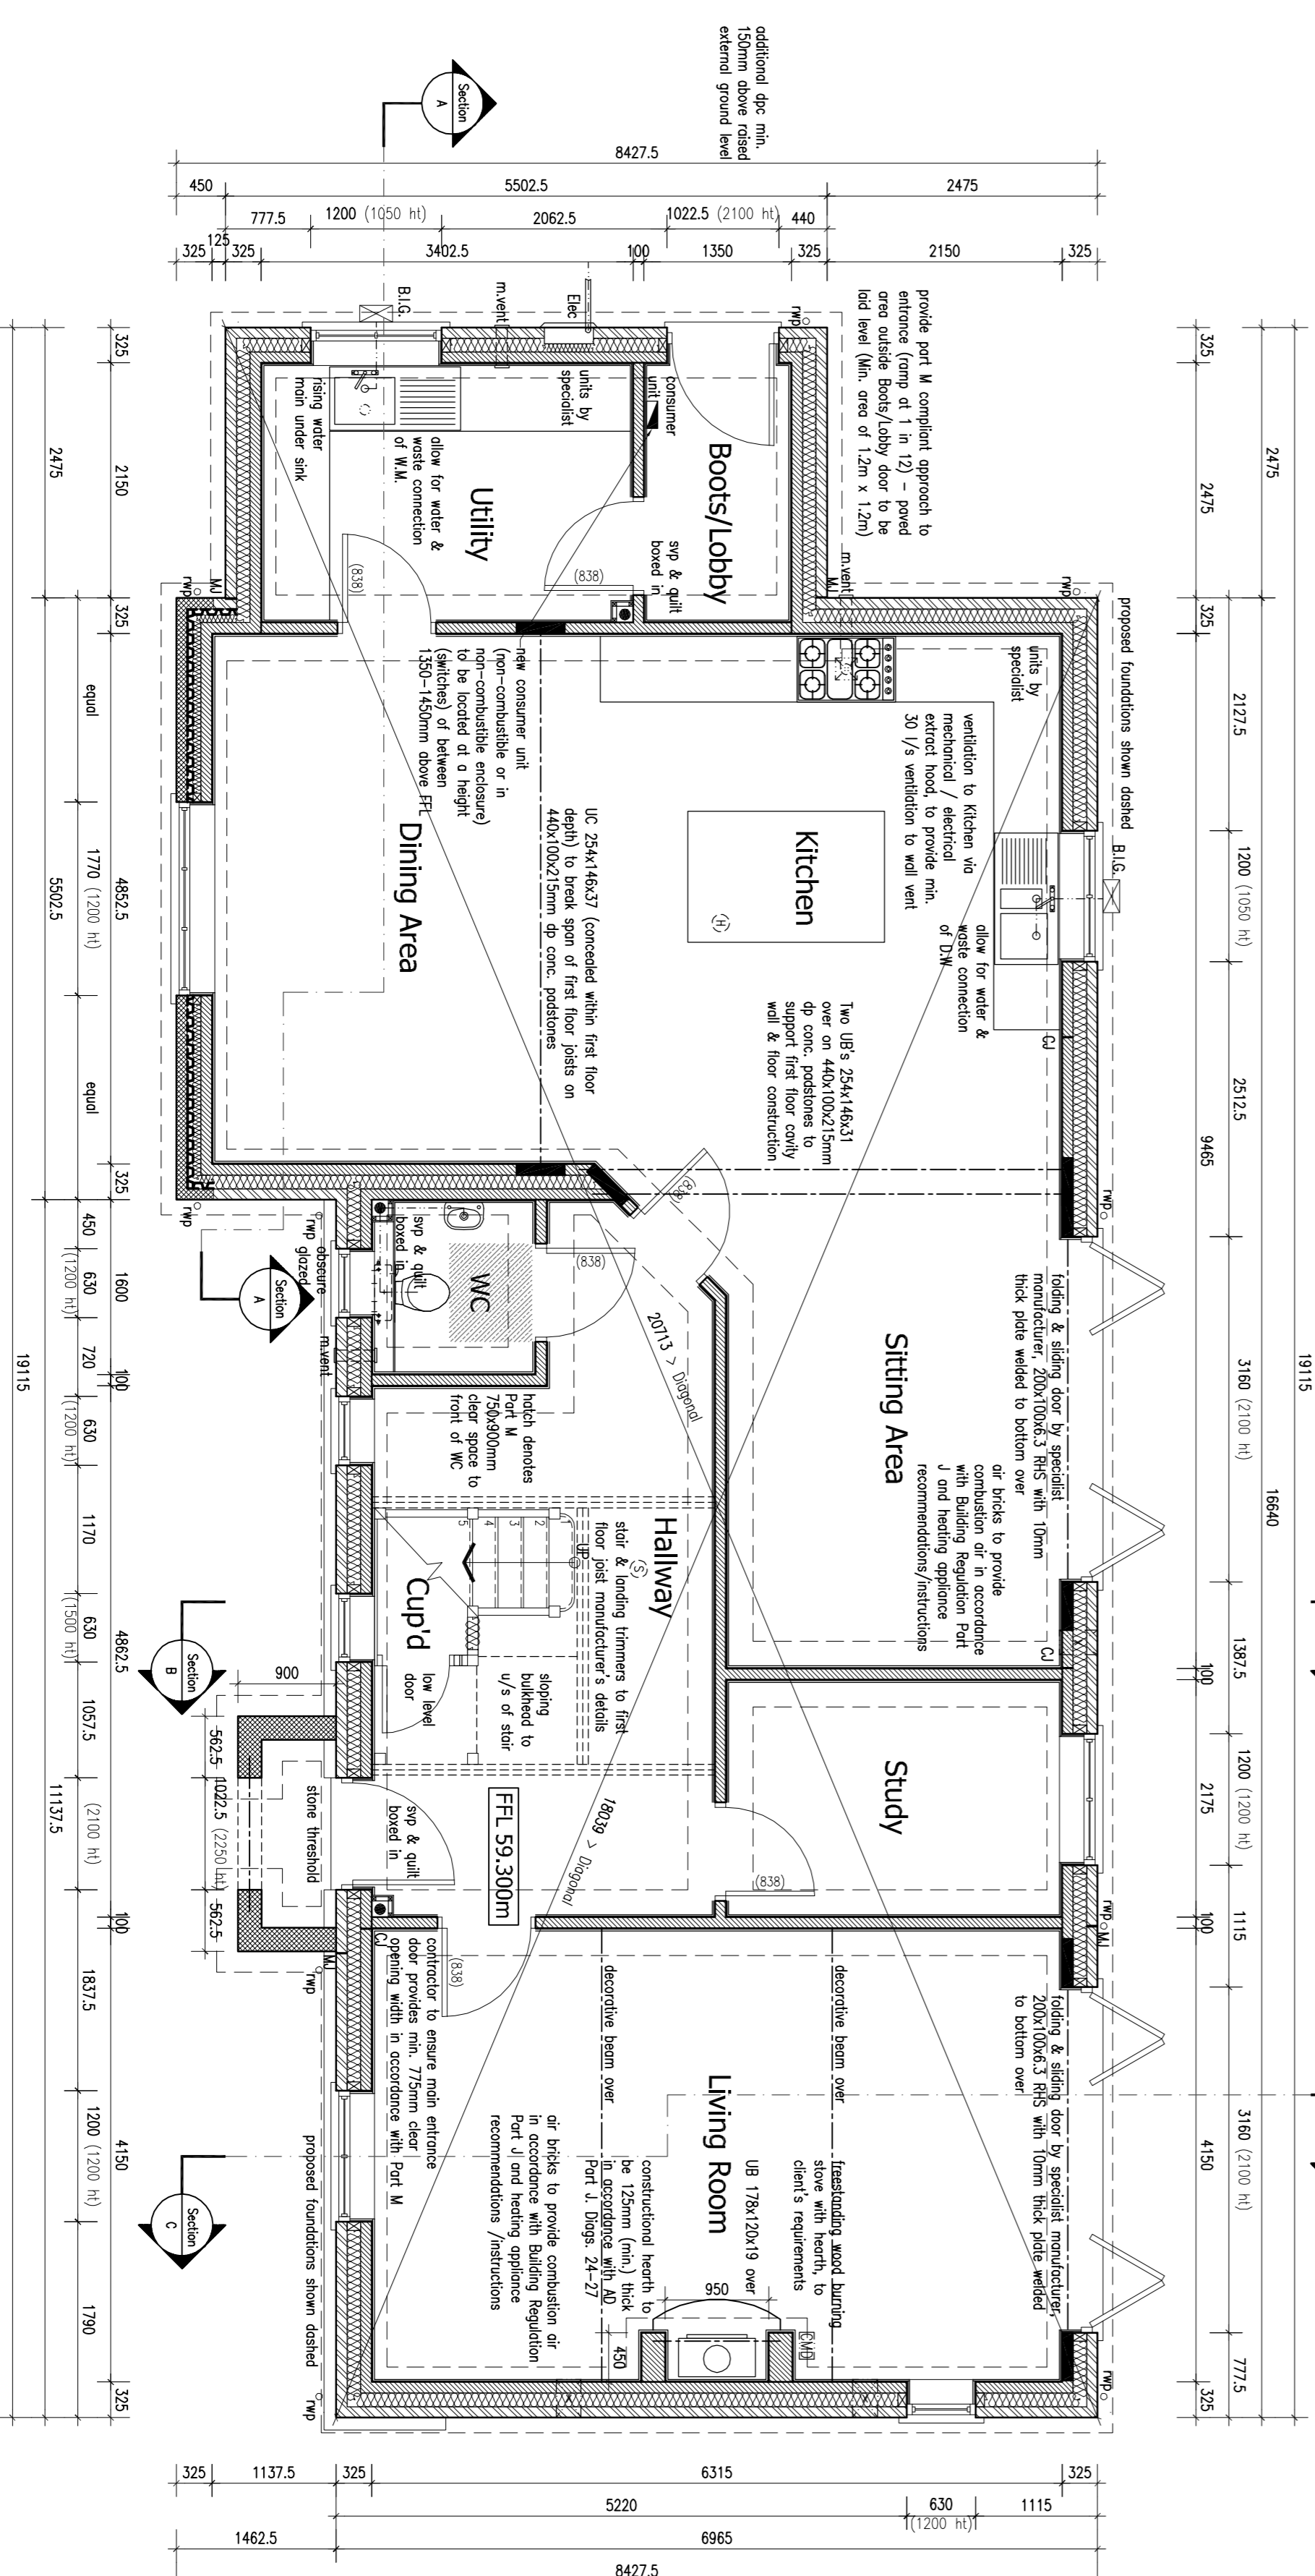

Ground Floor Plan - Plot 2
Scale 1:50

PRODUCTION DRAWING
PROPOSED RESIDENTIAL DEVELOPMENT ~ BREEDON PRIORITY GOLF CENTRE ~ GREEN LANE ~ WILSON ~ DERBYSHIRE



Revisions :

C	Floor Plan Amendment	16.10.19
B	Amended in line with SE details	02.10.19
A	Floor Plan Amendment	01.10.19

Figured dimensions must be taken in preference to scaled dimensions and any discrepancies are to be referred to David Granger Architectural Design Limited. Contractor's submissions and suppliers must verify workshop drawings. All drawings are copyright of David Granger Architectural Design Limited. Drawings Survey Data. © Crown Copyright. All rights reserved. Licence No. AR10020445. Landmark Ref: 105830



DAVID GRANGER
ARCHITECTURAL DESIGN LIMITED

Project
Proposed Residential Development
Breedon Priority Golf Centre
Wilson
Derbyshire

Drawings Title
Production Drawing
Sheet 5 of 8

Client
Alexander Bruce Ltd
Drawing No.
16.3247.22 C

Date
November 2018

Scale (A1 Size)
As Shown

Drawn by
JAC

Checked by
SF

The Old Dairy, Mill St., Packington,
Ashby-de-la-Zouch, Leics. LE65 1WN
Tel: 01530 540939 Fax: 01530 544115
www.davidgranger.co.uk
Company Reg. No. 559887